

COLOUR AND MATERIALS SCHEDULE

ADDRESS OF DEVELOPMENT: 1 Example Place

DATE: 01/01/2015

	COLOUR	MATERIAL / PROFILE	MAKE
Roofing			
<i>Roof Cover</i>	N/A	N/A	N/A
<i>Fascias / Rafters</i>	N/A	N/A	N/A
<i>Gutters</i>	N/A	N/A	N/A
Exterior Walls & Columns/Piers			
<i>Face Brick</i>	N/A	N/A	N/A
<i>Render</i>	N/A	N/A	N/A
<i>Columns / Piers</i>	N/A	N/A	N/A
<i>Weatherboards (If applicable)</i>	N/A	N/A	N/A

	COLOUR	MATERIAL
Window Frames*	N/A	N/A
Garage Door	N/A	N/A
Paving / Driveway		
<i>Main Area</i>	N/A	N/A
<i>Border</i>		
Front Fence		
<i>Piers</i>	White	Timber Picket
<i>Fence Infill</i>	White	Timber Picket

***Further information may be required depending on the location of the property. If an item is not applicable specify 'N/A' or leave blank (See over for example)**

ELEVATIONS PLAN

75mm x 50mm rails
bolted to each post

2400mm

125mm x 125mm x
2400mm Corner Post

1500mm

75mm x 20mm
pickets


concrete

700mm


100mm x 50mm x
450mm sole plates

Scale 1:100


EXAMPLE DOCUMENT ONLY

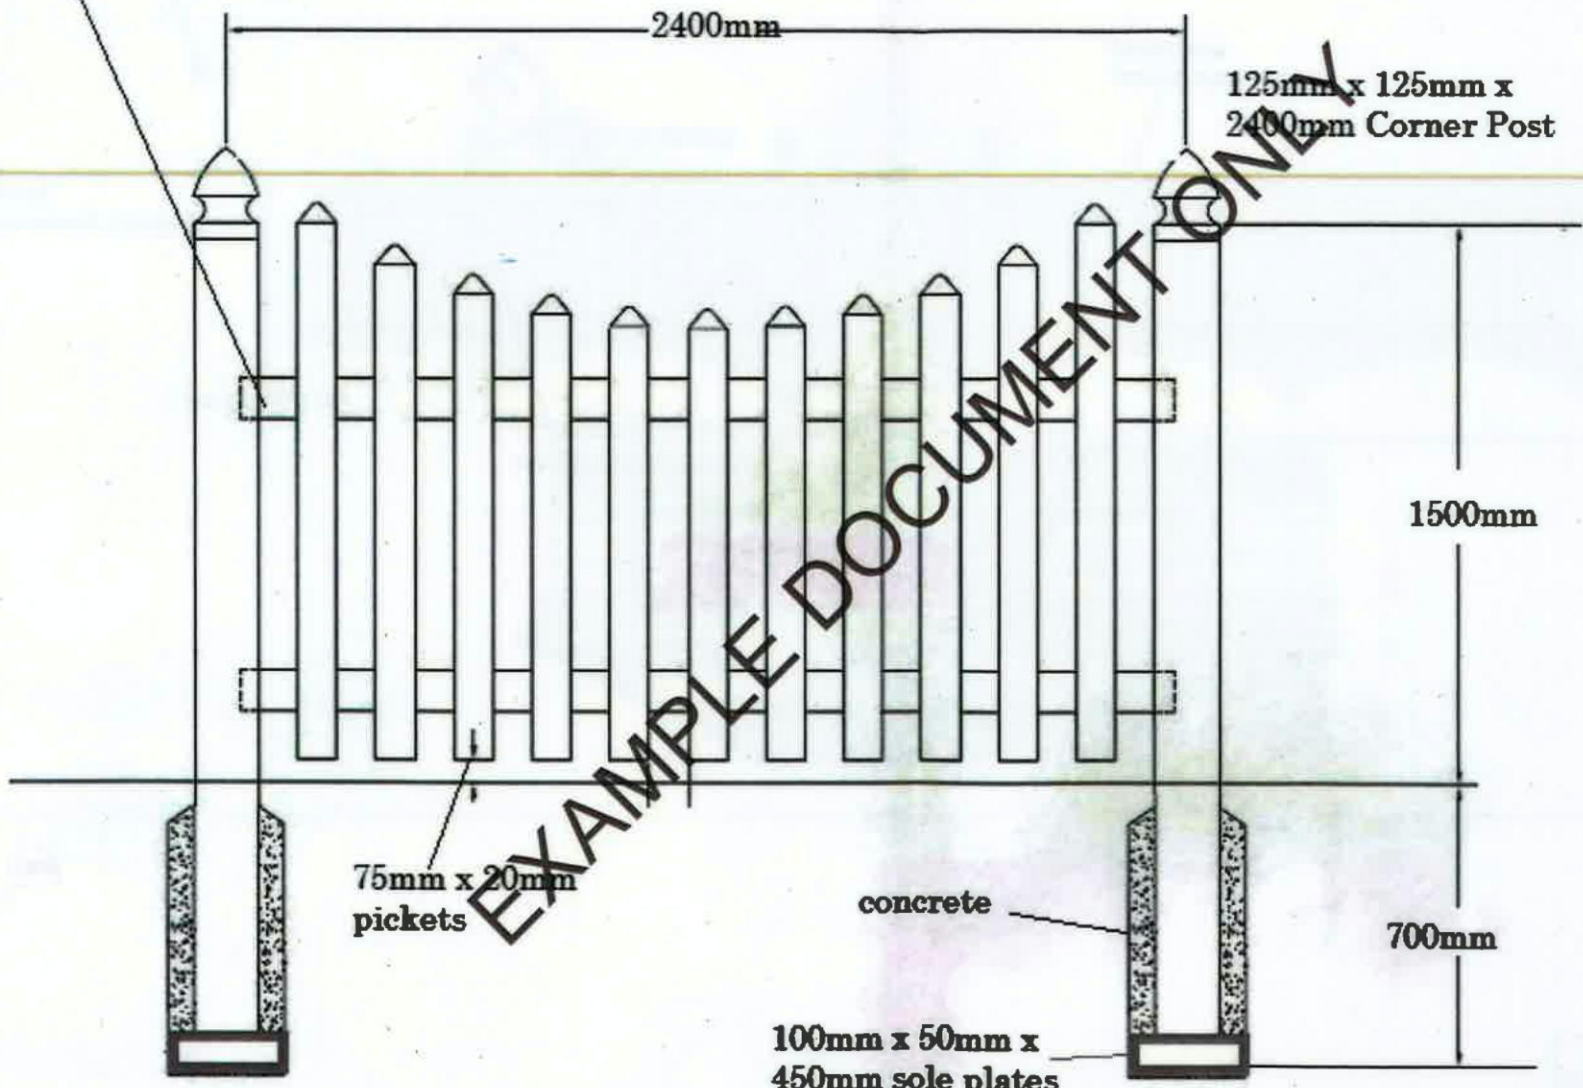


SITE PLAN

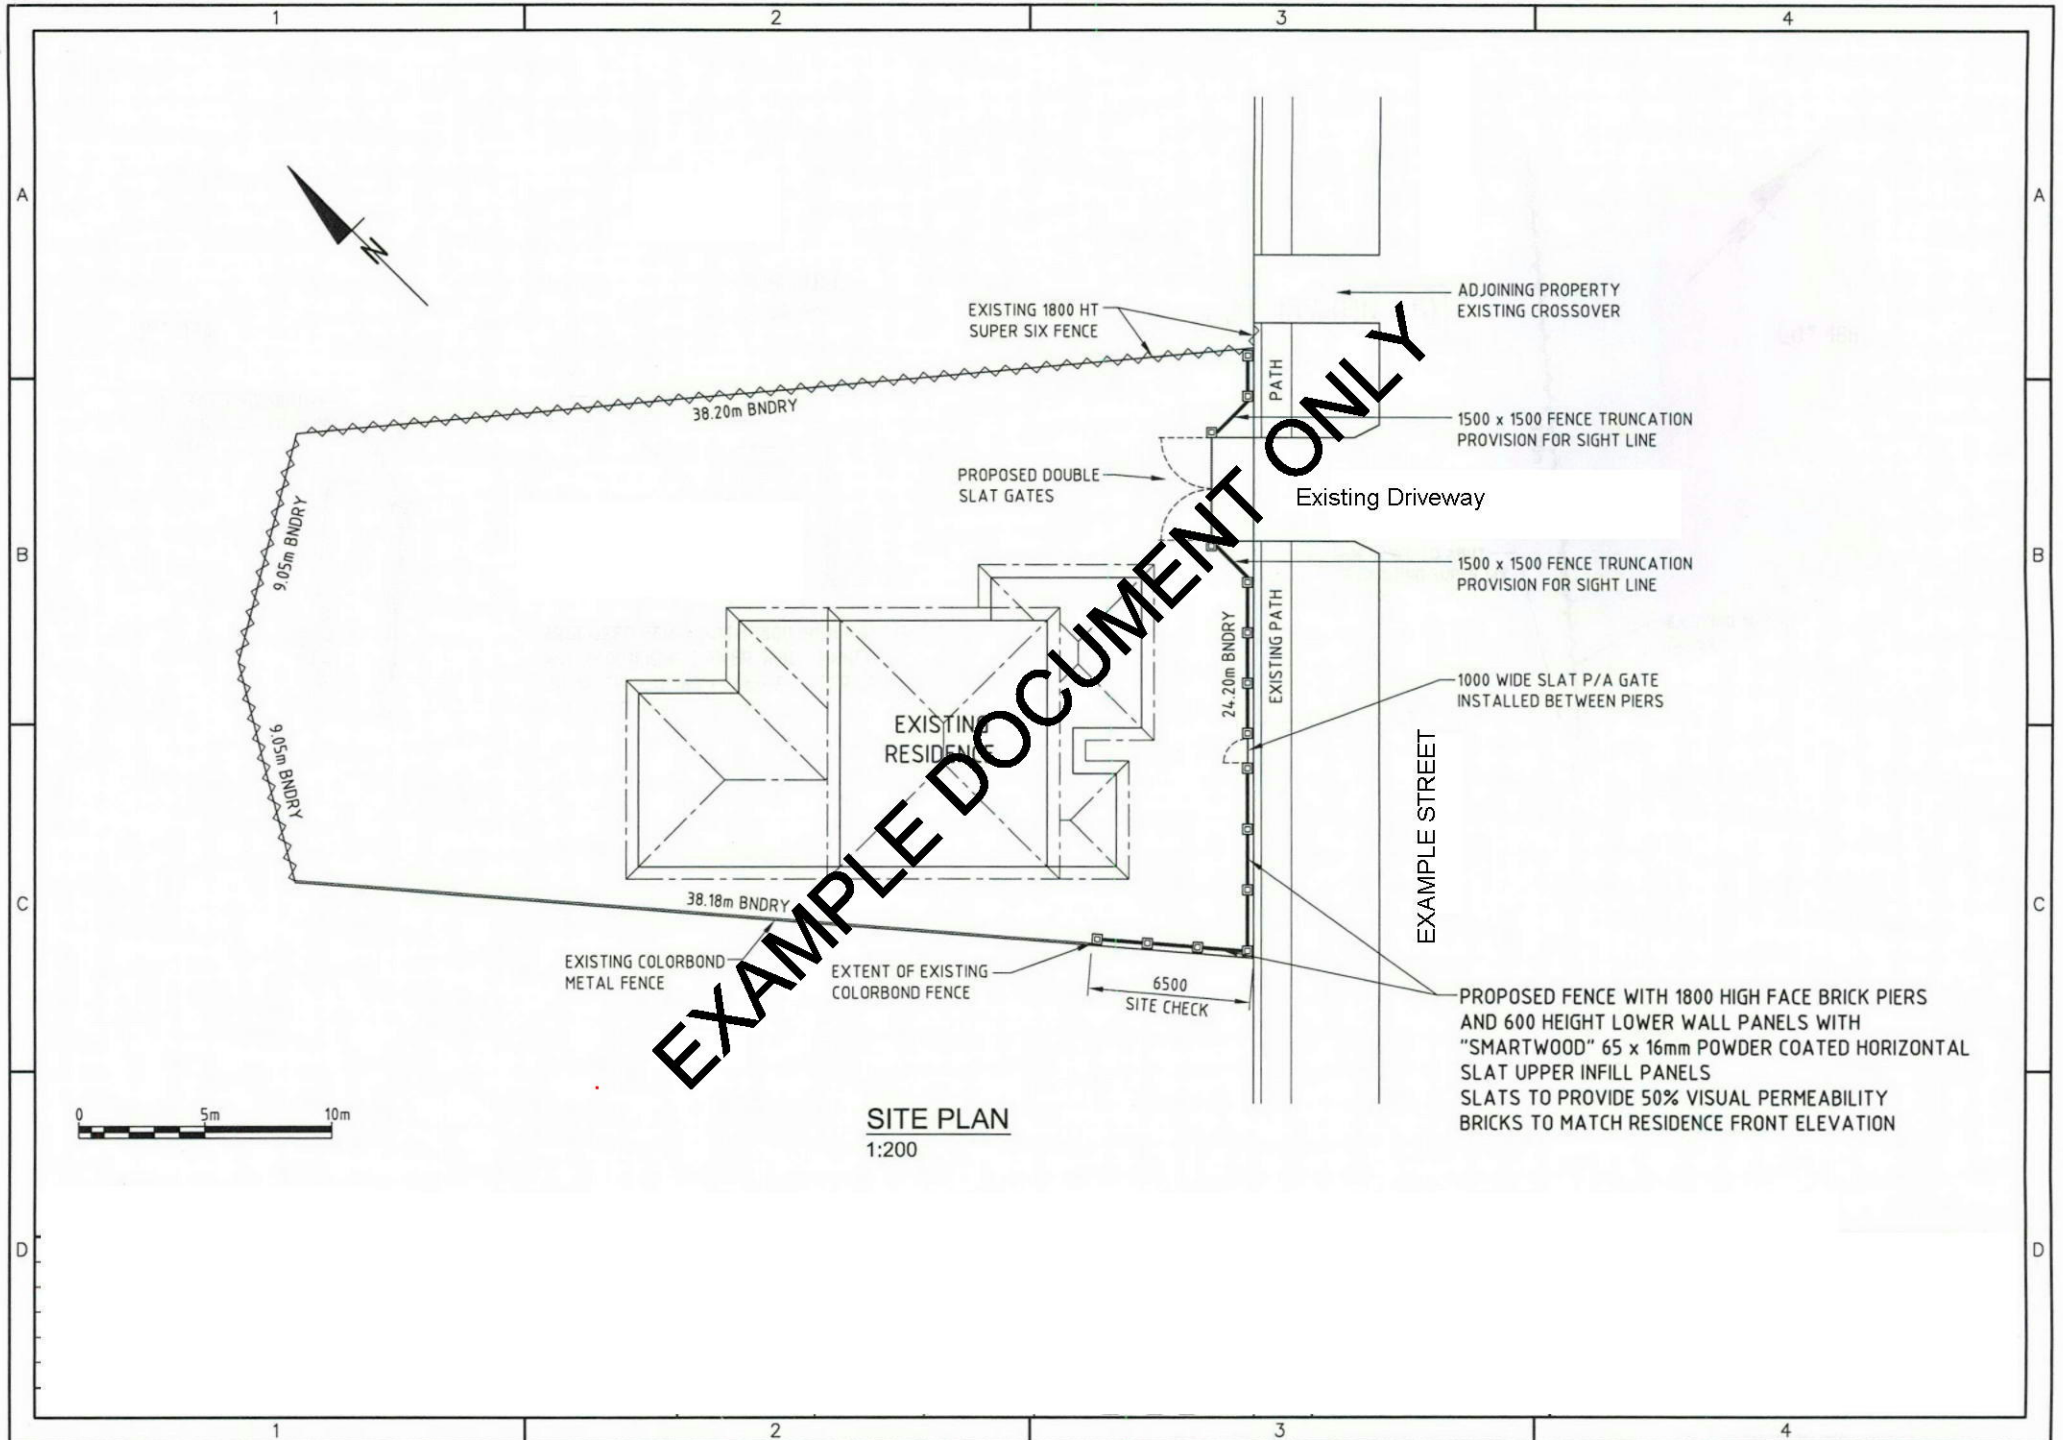


PLAN VIEW DIAGRAM

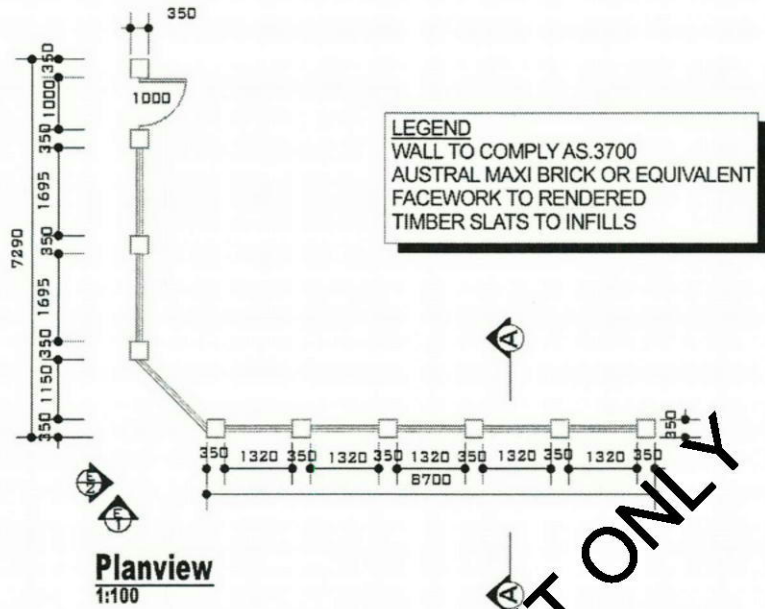


ELEVATIONS PLAN

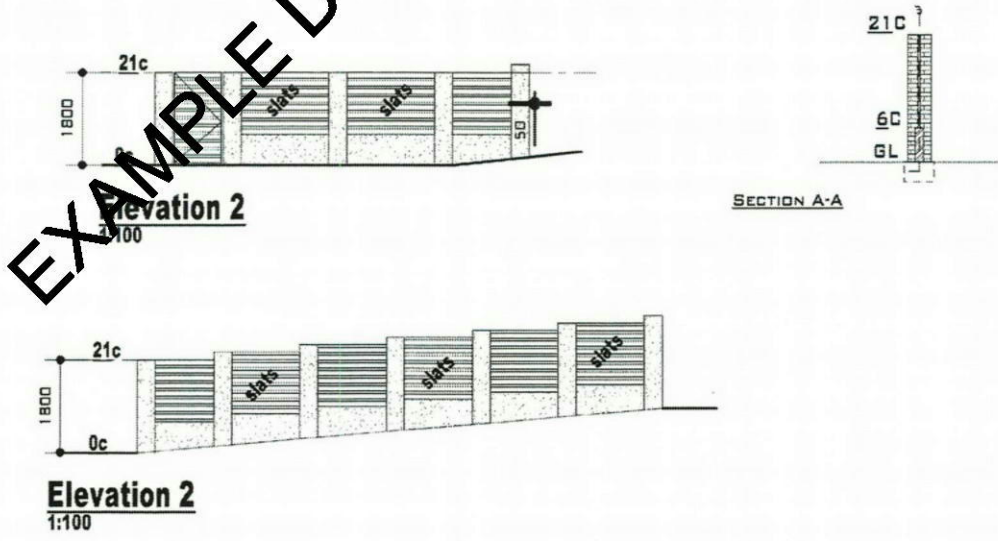


ELEVATIONS PLAN

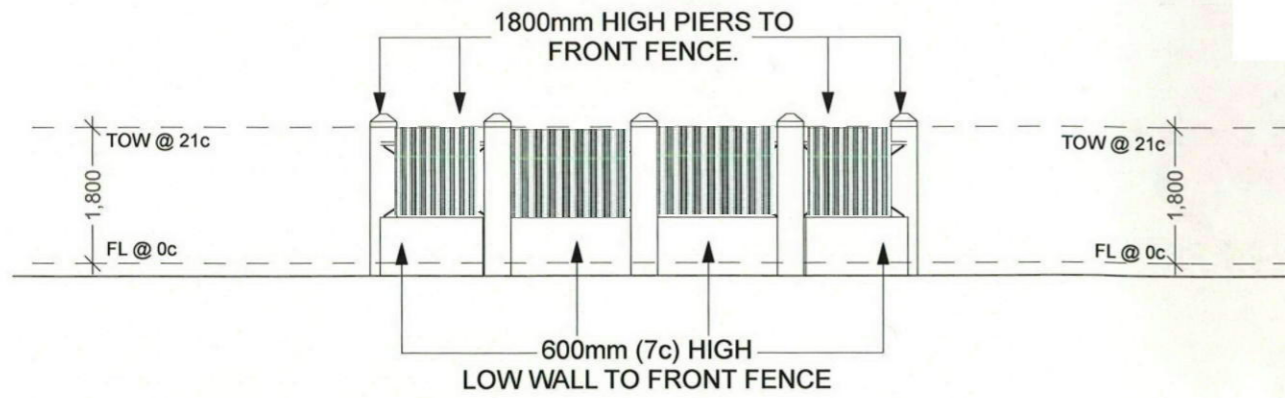


UNIT 1 FRONT FENCE ELEVATION - E1
SCALE 1:100

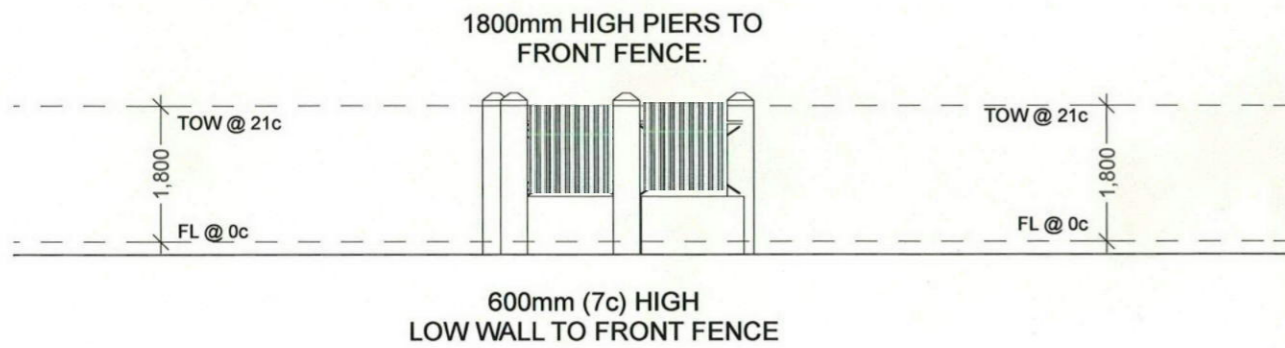


UNIT 1 LEFT SIDE FENCE ELEVATION - E2
SCALE 1:100

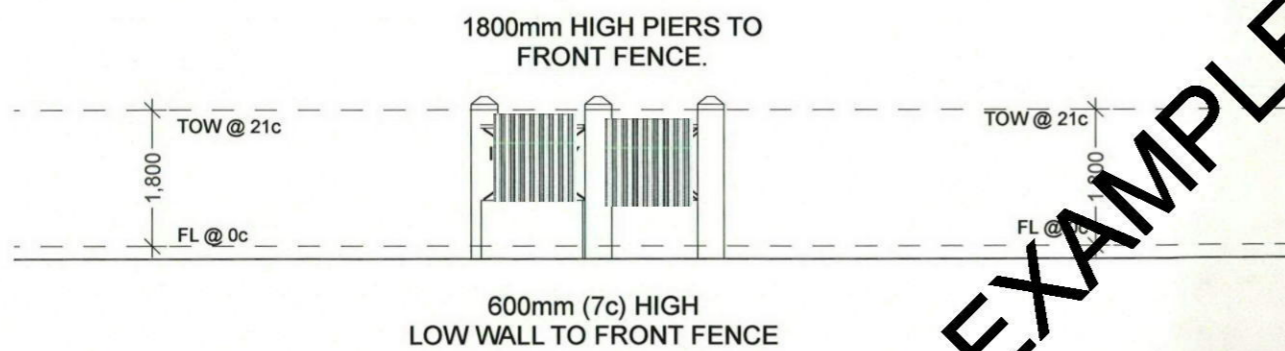


UNIT 1 RIGHT SIDE FENCE ELEVATION - E3
SCALE 1:100

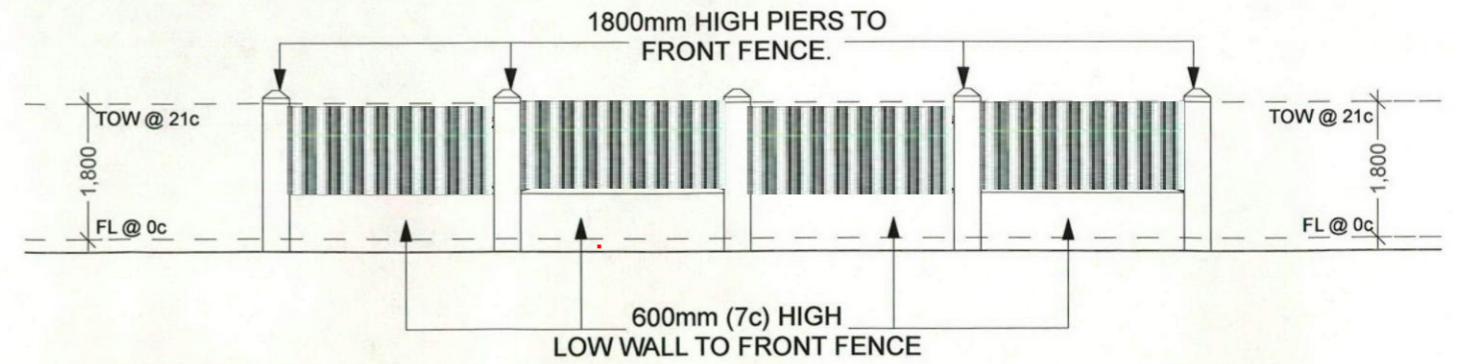

UNIT 3 FRONT FENCE ELEVATION (RIGHT OF WAY) - E1
SCALE 1:100

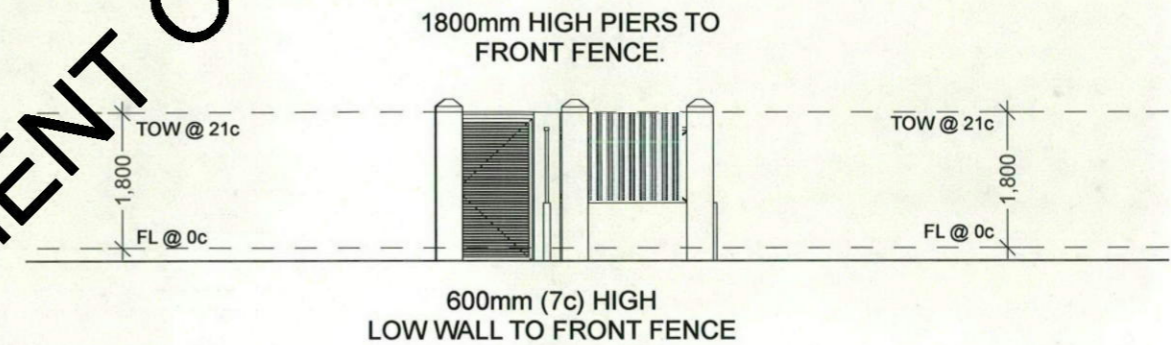

UNIT 3 LEFT SIDE FENCE ELEVATION - E2
SCALE 1:100

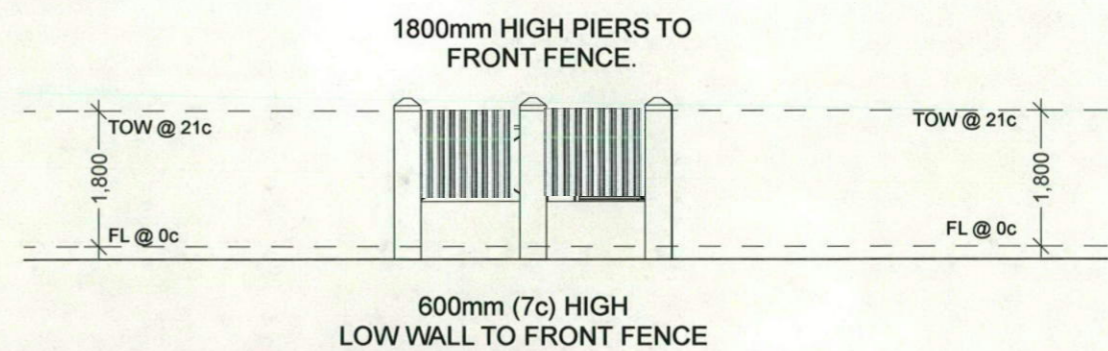

UNIT 3 RIGHT SIDE FENCE ELEVATION - E3
SCALE 1:100

EXAMPLE DOCUMENT ONLY