


LOT 6

LOT 8

ALBANY HWY

BIPAVED PATHWAY

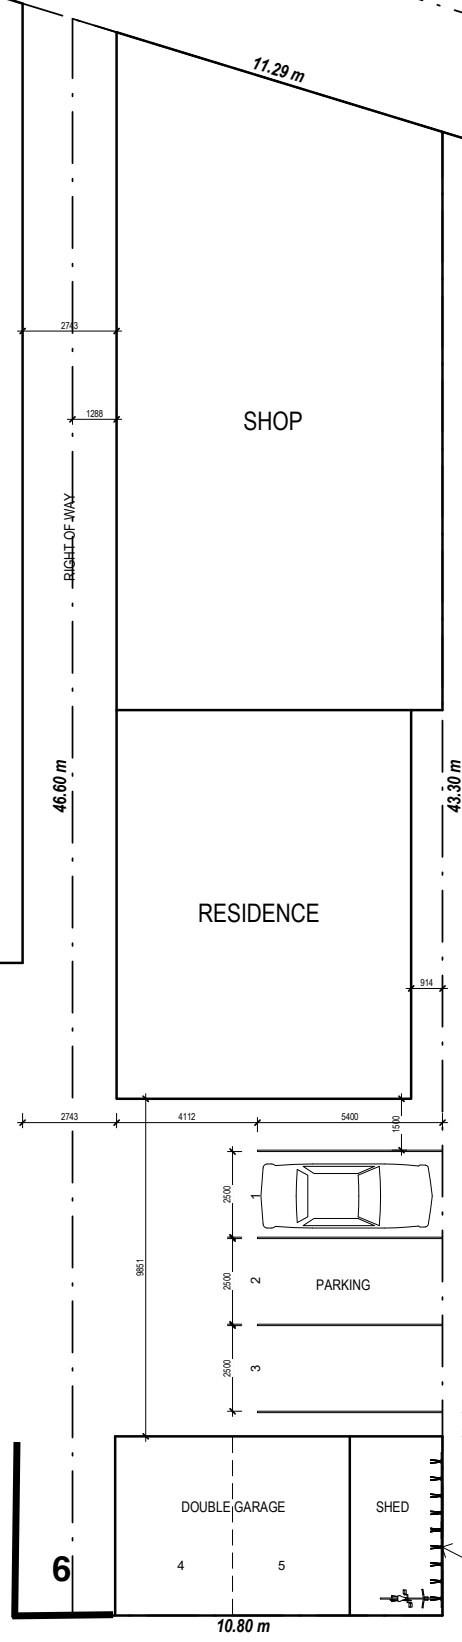


**HOME CONCEPT
DESIGN & CONSTRUCTION**
27B Beatty Ave, East Victoria Park, W.A. 6101
Email: design@hcdc.com.au
Website: www.hcdc.com.au
A.B.N. 19 744 350 723

REV	DATE	DESCRIPTION	BY
A	2017/10/30	1ST SKETCH	N.K

THIS IS ONE OF THE DRAWINGS REFERRED TO IN CONTRACT

DATED:

OWNER:

OWNER:

BUILDER:


For: **NET WAVE PTY LTD**

Project: **869 ALBANY HWY**

Address: **869 ALBANY HWY
EAST VICTORIA PARK**

This drawing is copyright and remains the property of HOME CONCEPT DESIGN & CONSTRUCTION. We reserve the right to alter designs, colours and specifications without notice. Whilst every care has been taken in the preparation of this document, the particulars contained herein are not to be construed as any representation of fact. All information provided to us is from reputable sources and no responsibility is accepted by the vendor, it's servants or agents for any errors or omissions.

Dwg No.	Rev No.	Date:
AD01	A	2017/10
Drawing: SITE PLAN		
Scale: 1 : 150	Drawn: N.K	

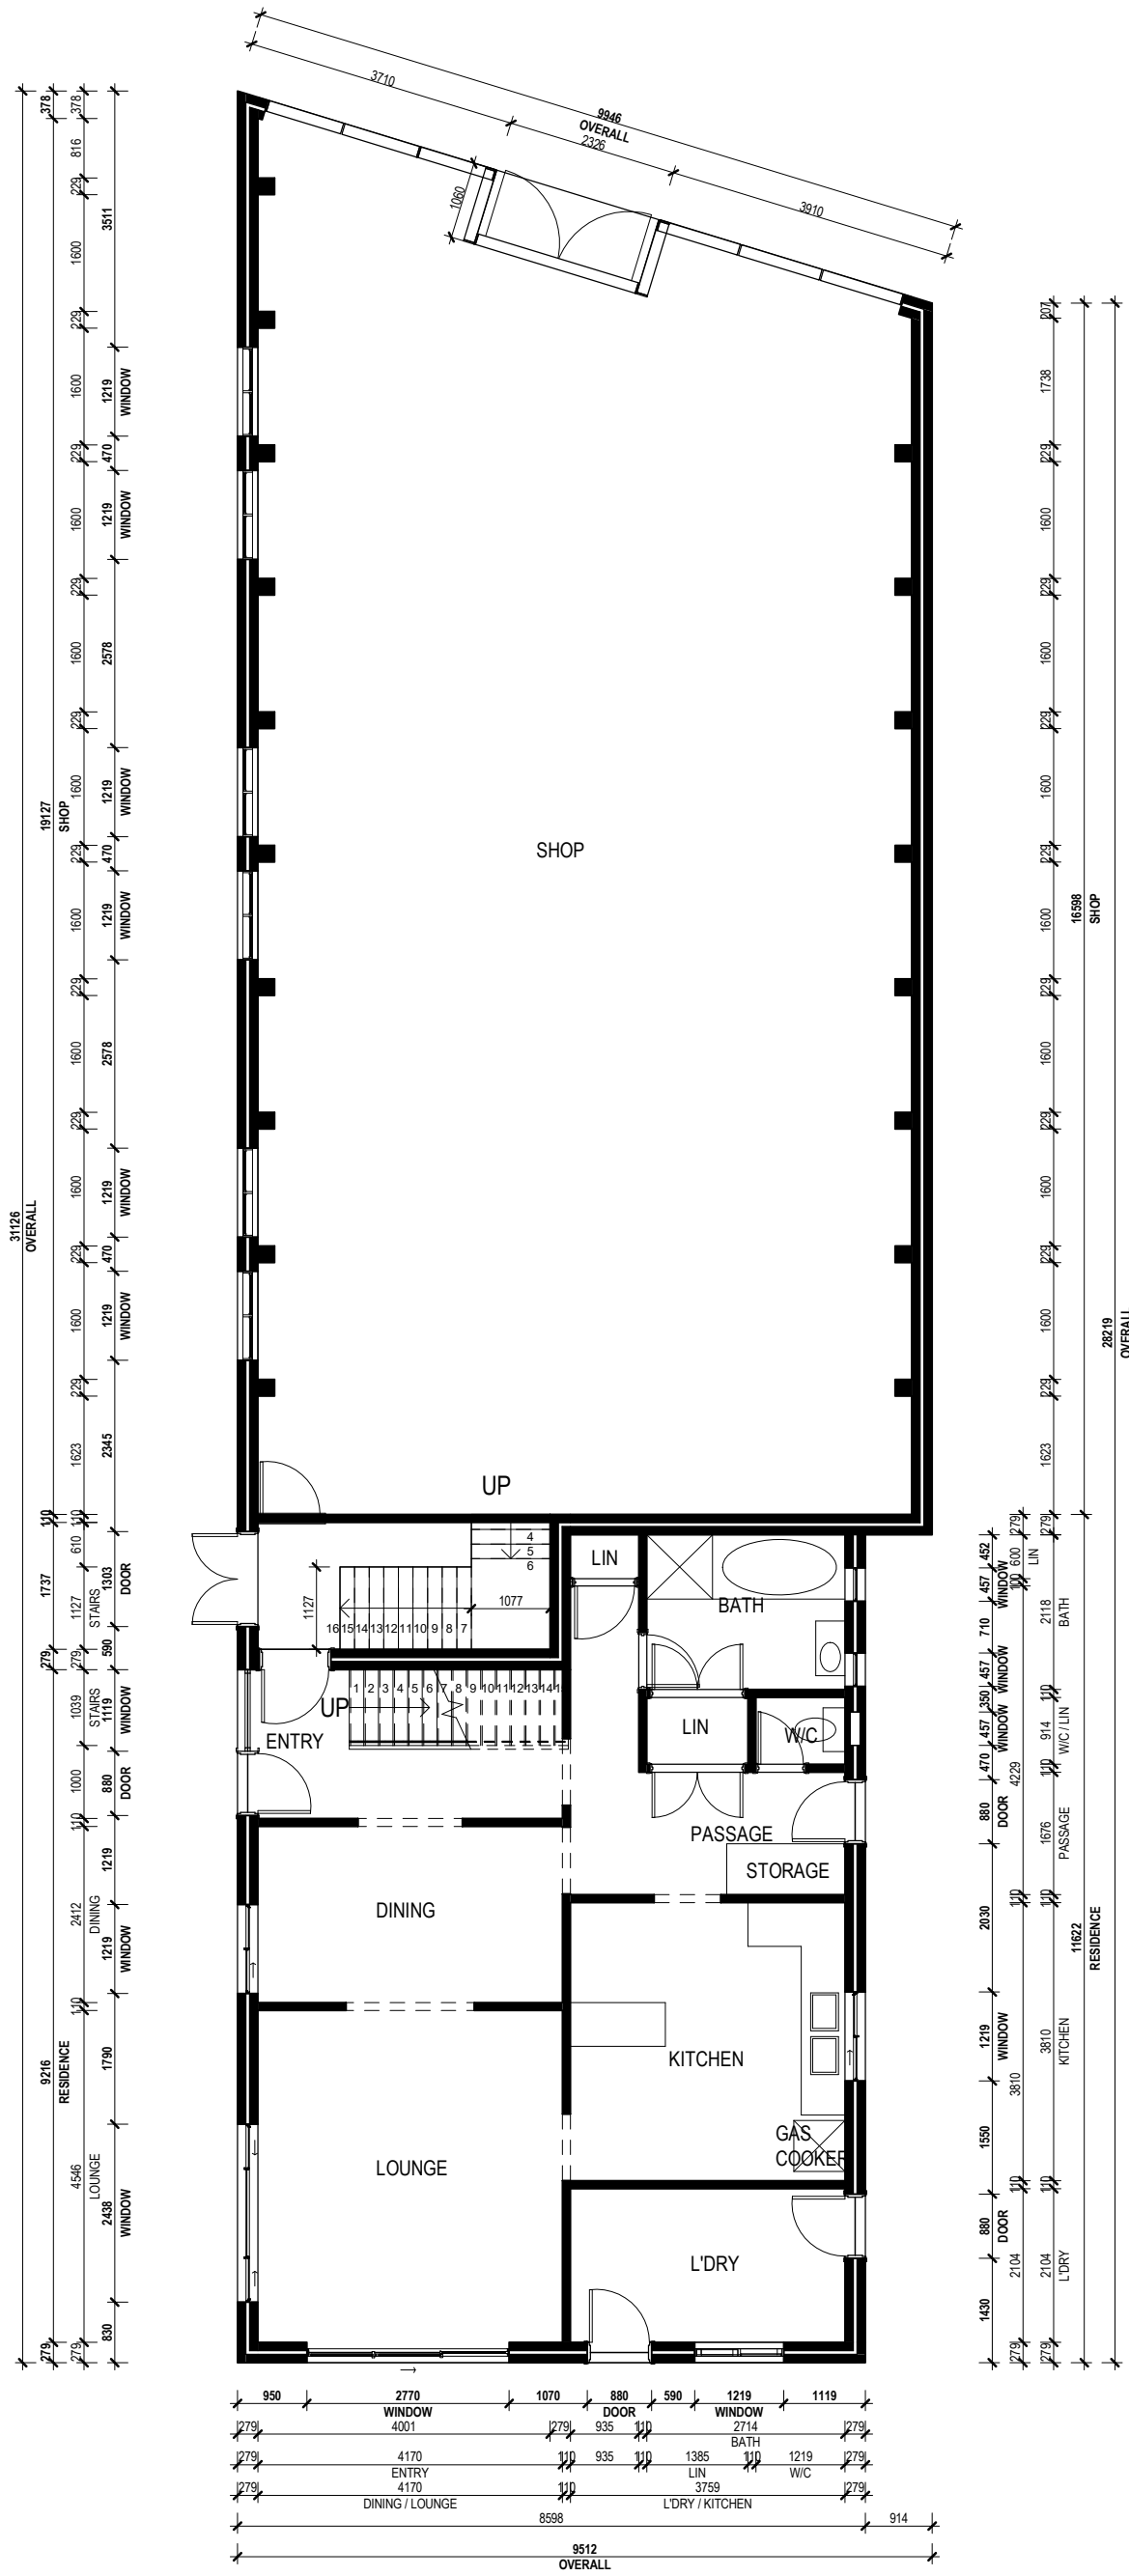

NOTE:
ALL DIMENSIONS ARE TO FACE OF STUD WALL/BRICK WALL AND EXCLUDE CLADDINGS.

NOTE:
DO NOT SCALE FROM THIS DRAWING. CHECK ALL DIMENSIONS ON SITE PRIOR TO SETTING OUT AND COMMENCING OF ANY WORK.

HOME CONCEPT DESIGN & CONSTRUCTION
27B Beatty Ave, East Victoria Park, W.A. 6101
Email: design@hcdc.com.au
Website: www.hcdc.com.au
A.B.N. 19 744 350 723

REV	DATE	DESCRIPTION	BY
A	2017/10/30	1ST SKETCH	N.K

THIS IS ONE OF THE DRAWINGS REFERRED TO IN CONTRACT

DATED:/...../.....

OWNER:

OWNER:

BUILDER:

For: **NET WAVE PTY LTD**

Project: **869 ALBANY HWY**


Address: **869 ALBANY HWY EAST VICTORIA PARK**

This drawing is copyright and remains the property of HOME CONCEPT DESIGN & CONSTRUCTION. We reserve the right to alter designs, colours and specifications without notice. Whilst every care has been taken in the preparation of this document, the particulars contained herein are not to be constructed as any representation of fact. All information provided to us is from reputable sources and no responsibility is accepted by the vendor, its servants or agents for any errors or omissions.


Dwg No. Rev No. Date:
AD02 A 2017/10

Drawing:
EXIST. GROUND FLOOR PLAN


Scale: 1 : 100 Drawn: N.K

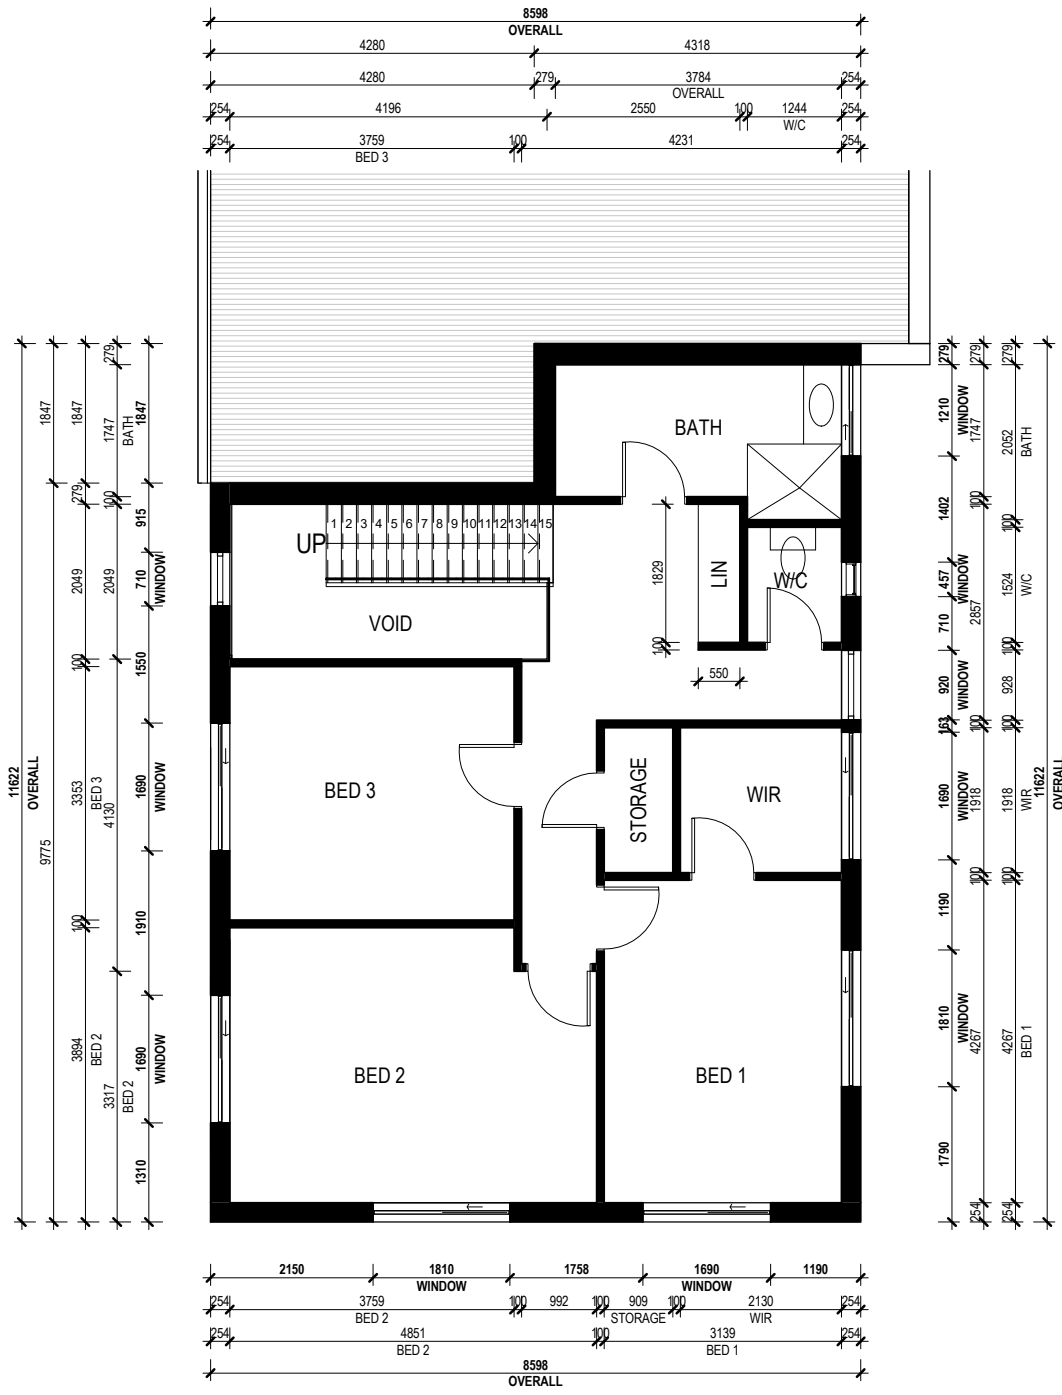

TP-3. EXISTING FIRST FLOOR PLAN
SCALE 1 : 100

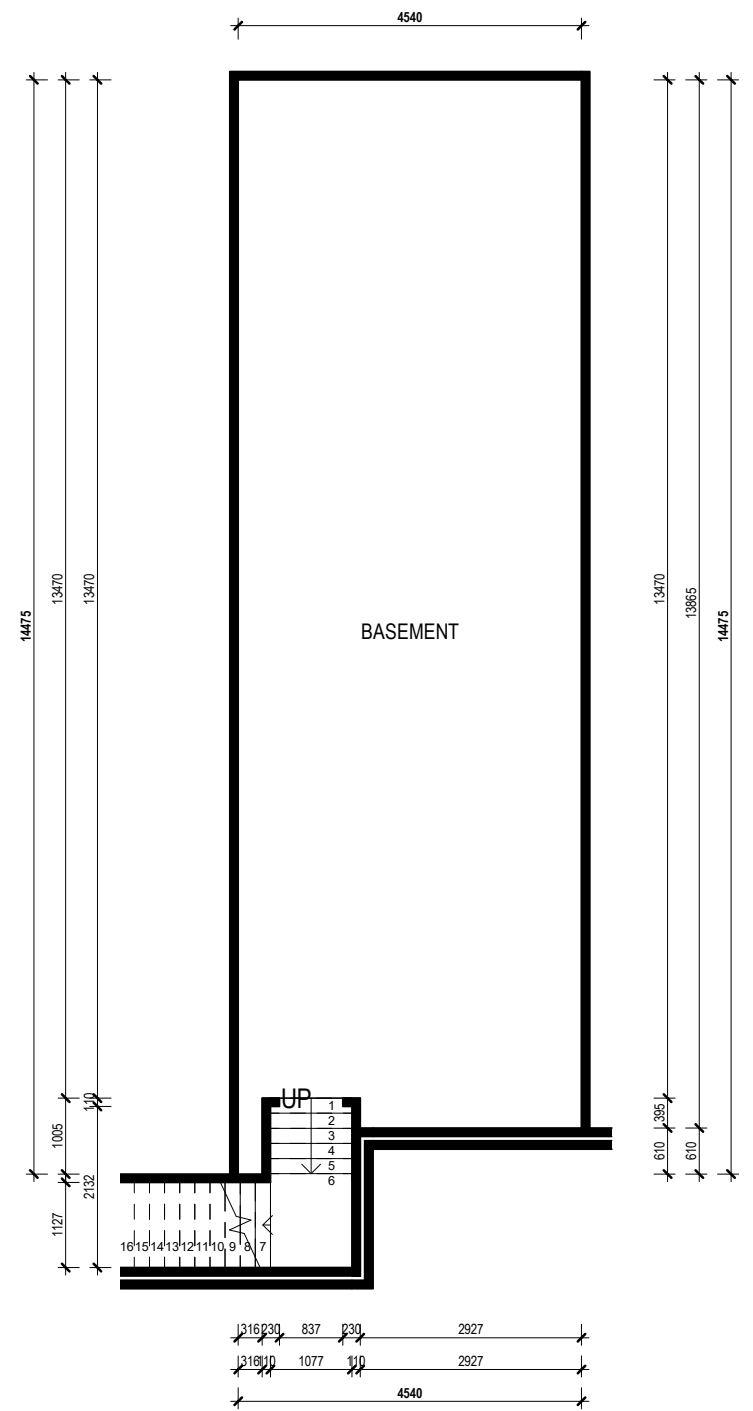

TP-4. EXISTING BASEMENT FLOOR PLAN
SCALE 1 : 100

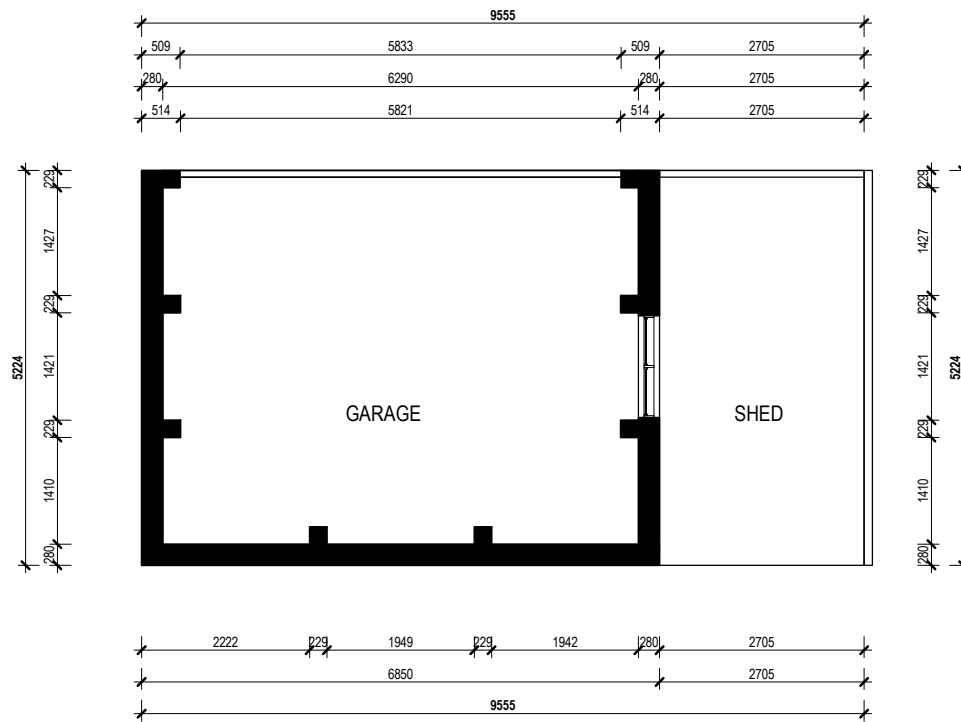

TP-5. EXISTING GARAGE AND SHED PLAN
SCALE 1 : 100

NOTE:
ALL DIMENSIONS ARE TO FACE OF STUD WALL/BRICK WALL AND EXCLUDE CLADDINGS.

NOTE:
DO NOT SCALE FROM THIS DRAWING. CHECK ALL DIMENSIONS ON SITE PRIOR TO SETTING OUT AND COMMENCING OF ANY WORK.



HOME CONCEPT DESIGN & CONSTRUCTION
27B Beatty Ave, East Victoria Park, W.A. 6101
Email: design@hcdc.com.au
Website: www.hcdc.com.au
A.B.N. 19 744 350 723

REV	DATE	DESCRIPTION	BY
A	2017/10/30	1ST SKETCH	N.K

THIS IS ONE OF THE DRAWINGS REFERRED TO IN CONTRACT

DATED:/...../.....
OWNER:
OWNER:
BUILDER:

For: NET WAVE PTY LTD

Project: 869 ALBANY HWY


Address: 869 ALBANY HWY
EAST VICTORIA PARK

Dwg No. Rev No. Date:
AD03 A 2017/10


Drawing: EXIST. 1ST FLOOR, BASEMENT & GARAGE PLAN

Scale: 1 : 100 Drawn: N.K

This drawing is copyright and remains the property of HOME CONCEPT DESIGN & CONSTRUCTION. We reserve the right to alter designs, colours and specifications without notice. Whilst every care has been taken in the preparation of this document, the particulars contained herein are not to be construed as any representation of fact. All information provided to us is from reputable sources and no responsibility is accepted by the vendor, its servants or agents for any errors or omissions.

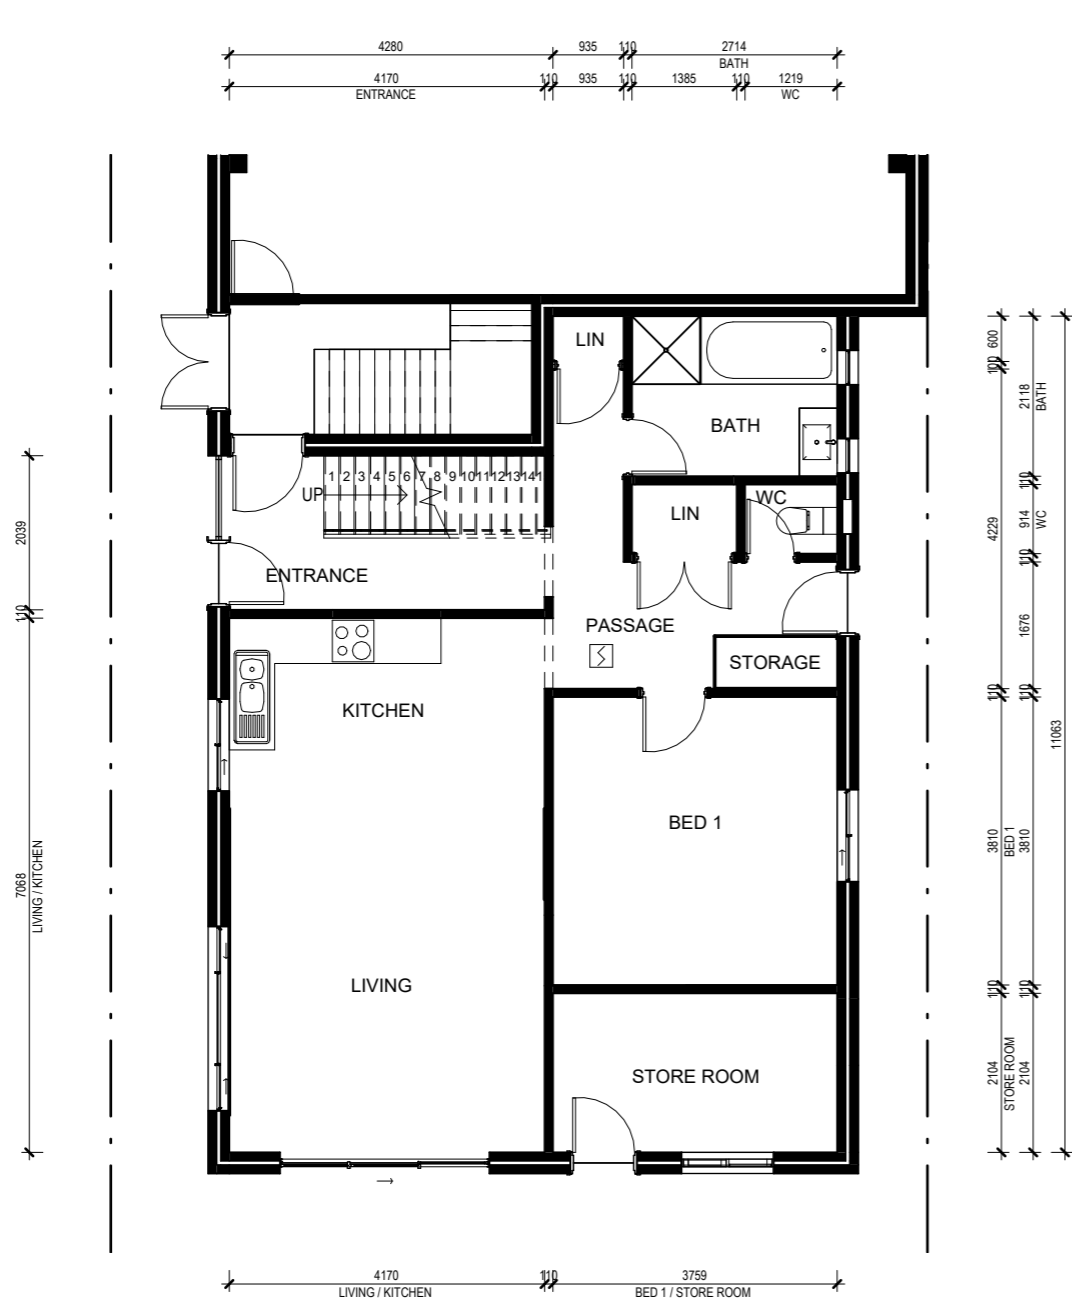

CD01-GROUND FLOOR PLAN
SCALE 1 : 100

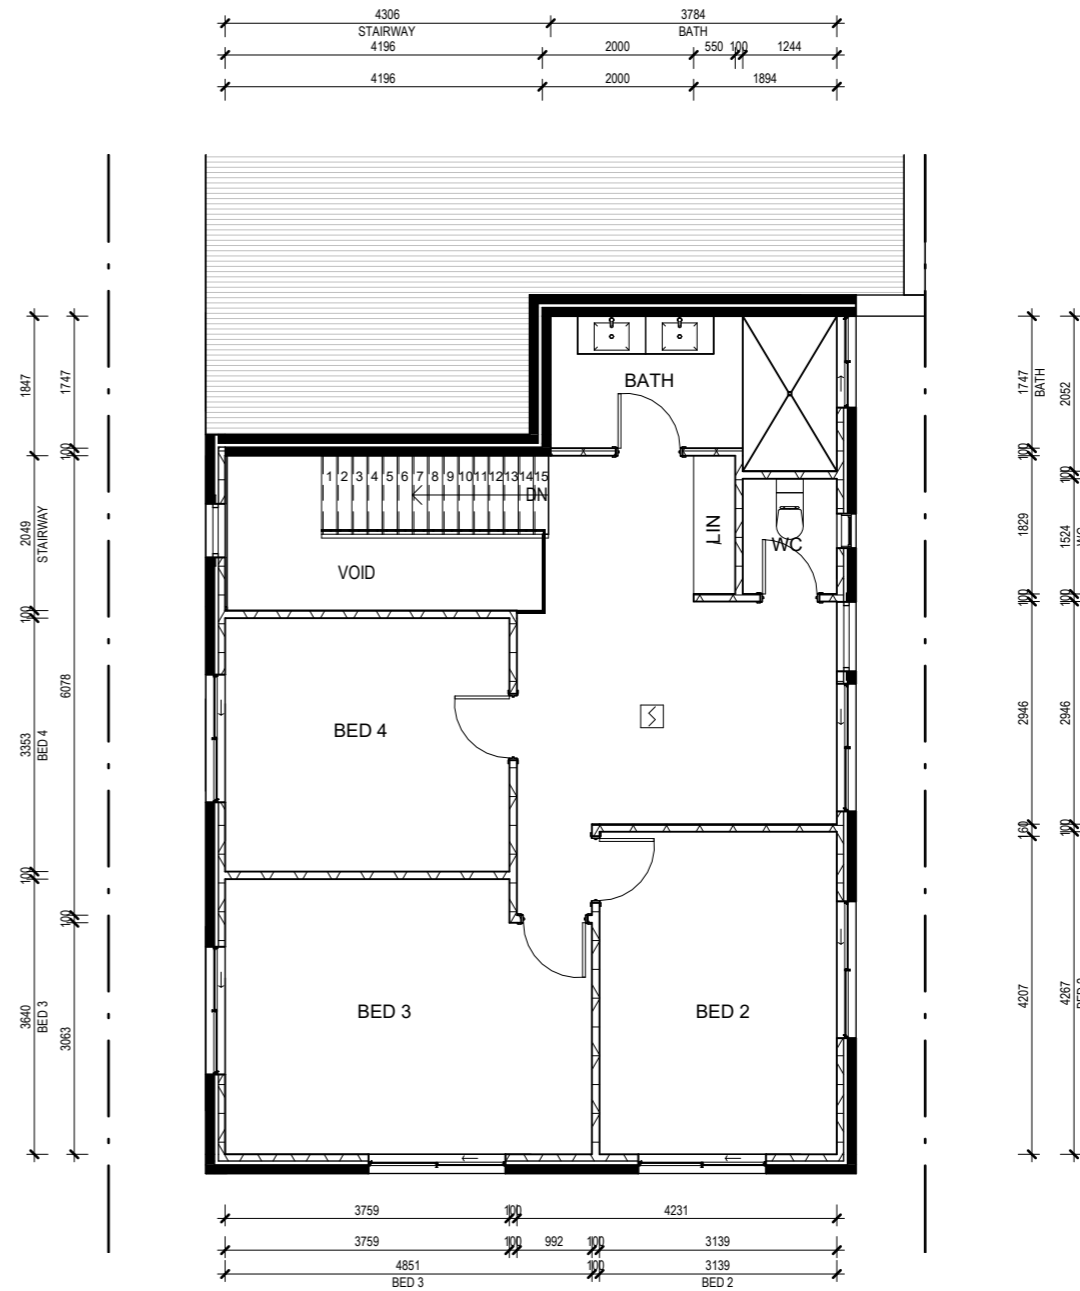

CD02-UPPER FLOOR PLAN
SCALE 1 : 100

Project
869 ALBANY HWY
869 ALBANY HWY
EAST VICTORIA PARK

Drawing Title
FLOOR PLANS

Drawn: N.K	Scale: 1 : 100 @ A3
Date: 01/22/24	Revision:

Drawing Number: CD01	North:
-------------------------	------------

KW Building Consultant ACN 663 661 809