





**LEGEND**

-  Subject Site
-  Existing Verge Tree
-  Existing Bollards

Existing Building to be retained with no modifications to the existing car parking, access landscaping and internal wall layout.


**PLANNING SOLUTIONS PS**  
URBAN & REGIONAL PLANNING

 SCALE 1: 250 @ A4  
DATE 21 September 2023  
FILE 230912 8673 Site Plan.dwg  
REVISION 1/Cd/First Draft/12.09.2023  
2/Cd/21.09.2023

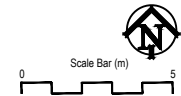

**SITE PLAN**  
LOT 20 (22) TEDDINGTON ROAD  
BURSWOOD, WA

DISCLAIMER: THIS DOCUMENT IS AND REMAINS THE PROPERTY OF PLANNING SOLUTIONS AND MAY NOT BE COPIED IN WHOLE OR IN PART WITHOUT THE WRITTEN CONSENT OF PLANNING SOLUTIONS. ALL AREAS, DISTANCES AND ANGLES ARE APPROXIMATE ONLY AND ARE SUBJECT TO SURVEY. BASEPLAN SOURCE:

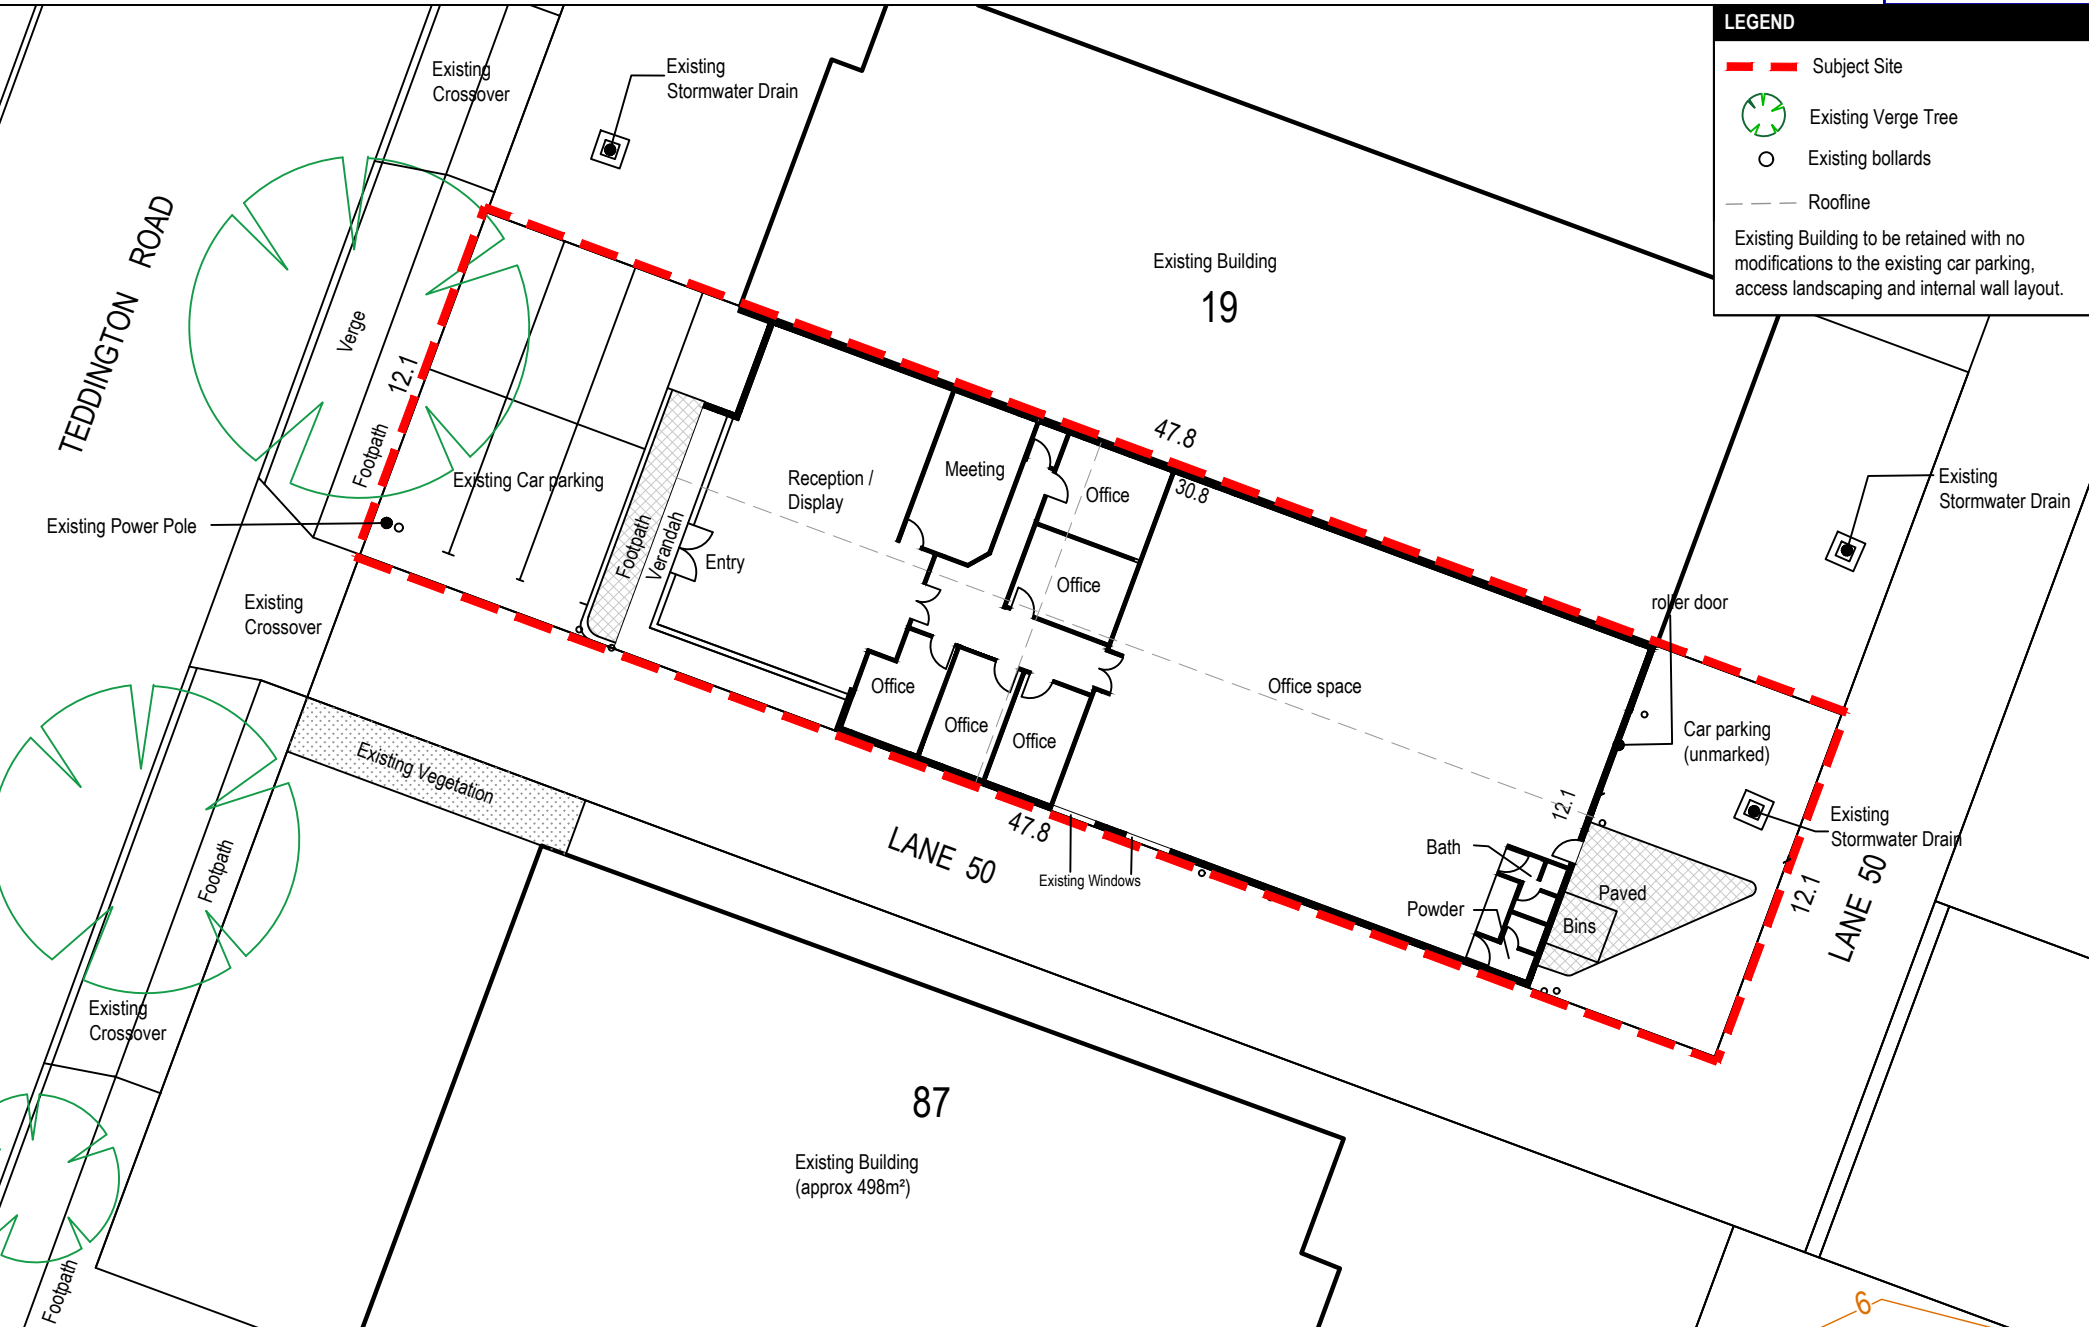

**LEGEND**

- Subject Site
- Existing Verge Tree
- Existing bollards
- Roofline

Existing Building to be retained with no modifications to the existing car parking, access landscaping and internal wall layout.


**PLANNING SOLUTIONS** PS  
URBAN & REGIONAL PLANNING

SCALE 1: 250 @ A4  
DATE 12 September 2023  
FILE 230912 8673 Previous Floor Plan.dwg  
REVISION 1/DR/First Draft/12.09.2023

Scale Bar (m)  
0 5

**EXISTING FLOOR PLAN**  
LOT 20 (22) TEDDINGTON ROAD  
BURSWOOD, WA

DISCLAIMER: THIS DOCUMENT IS AND REMAINS THE PROPERTY OF PLANNING SOLUTIONS AND MAY NOT BE COPIED IN WHOLE OR IN PART WITHOUT THE WRITTEN CONSENT OF PLANNING SOLUTIONS. ALL AREAS, DISTANCES AND ANGLES ARE APPROXIMATE ONLY AND ARE SUBJECT TO SURVEY. BASEPLAN SOURCE:

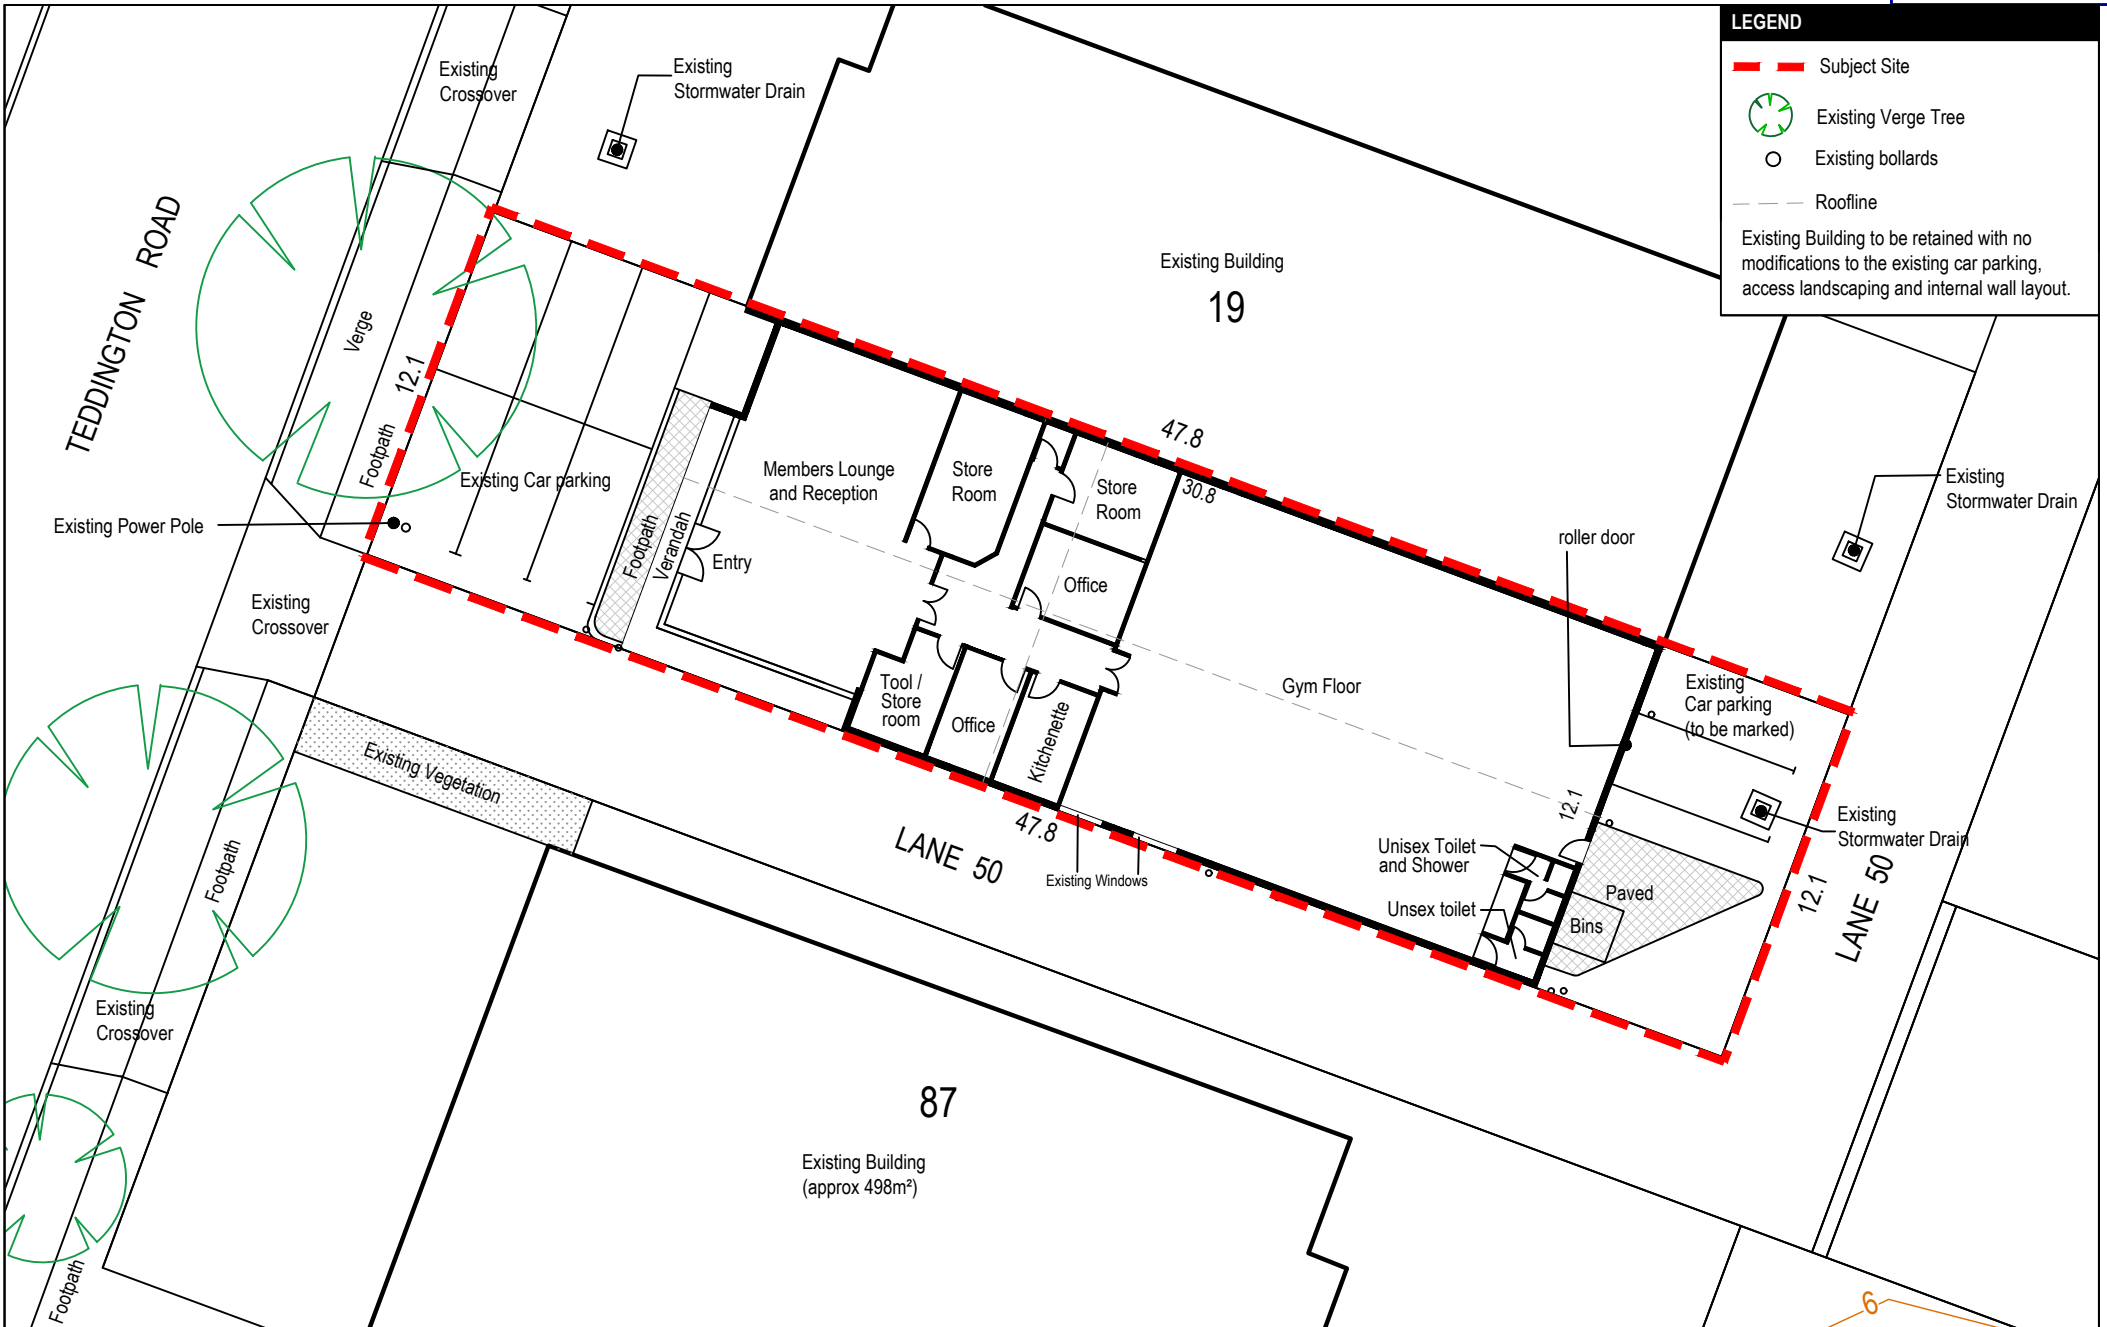

**LEGEND**

- - - Subject Site
- Existing Verge Tree
- Existing bollards
- Roofline

Existing Building to be retained with no modifications to the existing car parking, access landscaping and internal wall layout.