



FLOOR PLAN
SCALE 1:200

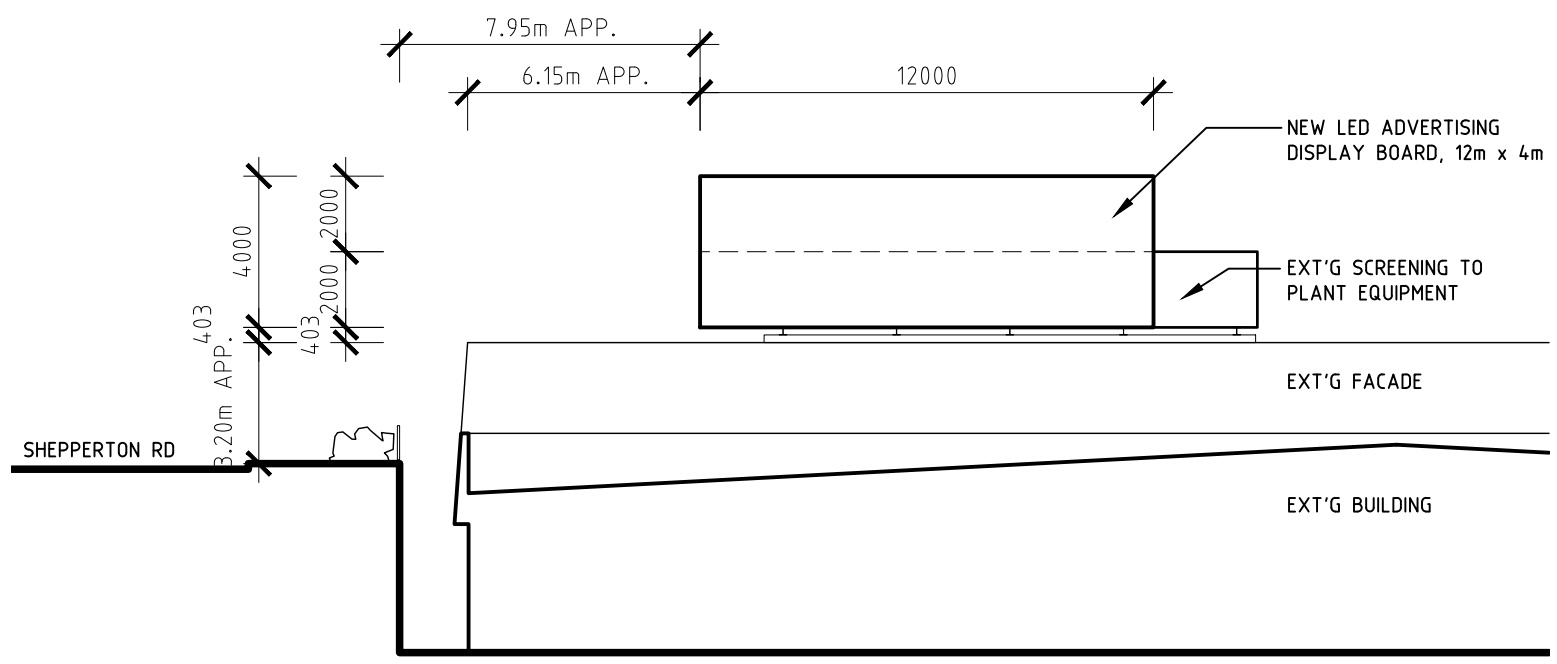

NORTH WEST ELEVATION

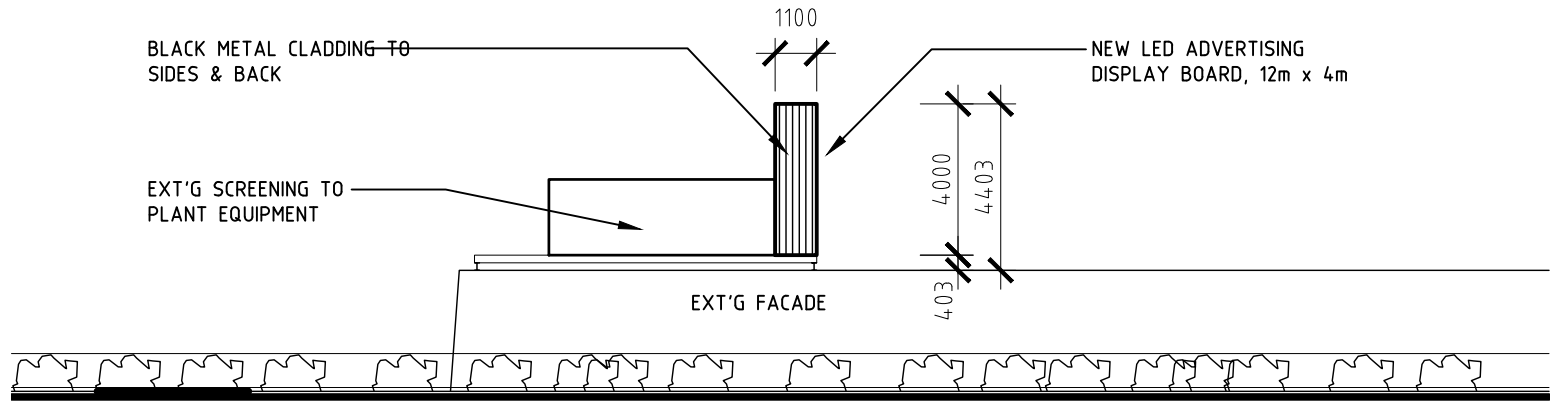

NORTH EAST ELEVATION

REV.	DATE	DESCRIPTION





©COPYRIGHT
THIS DOCUMENT IS THE VALUABLE PROPERTY OF OUTDOOR ELEMENTS PTY. LTD. IT CONTAINS INFORMATION THAT IS CONFIDENTIAL AND THE SUBJECT OF COPYRIGHT, PATENTS OR OTHER INTELLECTUAL PROPERTY RIGHTS. COPYING, DISCLOSING OR USING ANY PART OF THIS DOCUMENT IS EXPRESSLY PROHIBITED WITHOUT WRITTEN APPROVAL FROM OUTDOOR ELEMENTS PTY. LTD.

NEW ADVERTISING DISPLAY
127 SHEPPERTON RD,
VICTORIA PARK, W.A. 6100
FLOOR PLAN & ELEVATIONS


DRAWN KAS	DATE 2/2/18	SCALE 1:200	SHEET SIZE A3	JOB No. 1770	DRG. No. 02
--------------	----------------	----------------	------------------	-----------------	----------------

Outdoor Elements Pty Ltd.
59 Derrimut Drive, Derrimut, VIC 3030.
Tel: (03) 9394 1111, Fax: (03) 9394 1555
www.oel.com.au

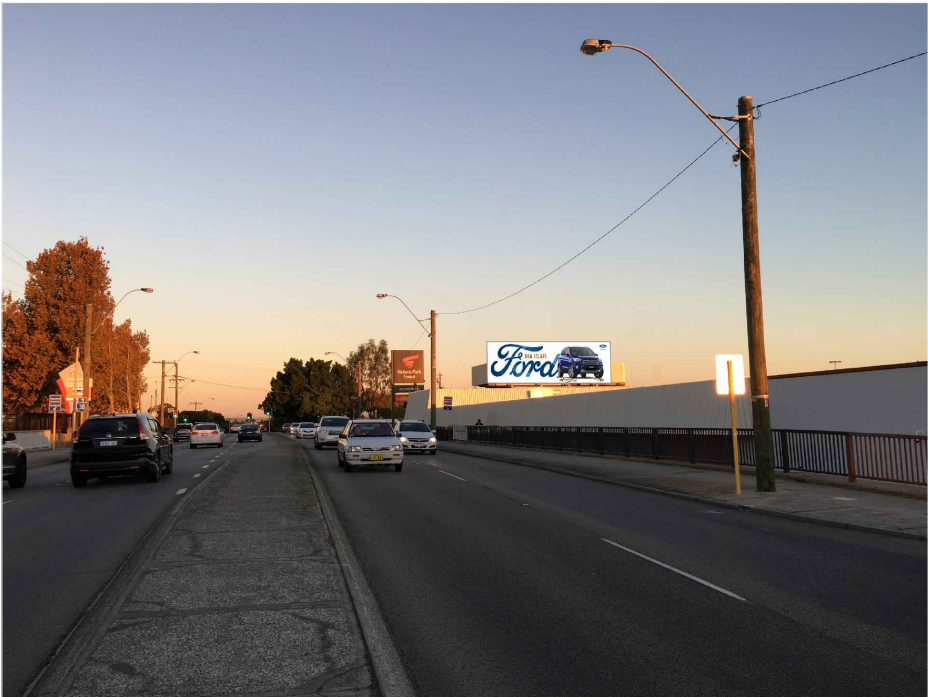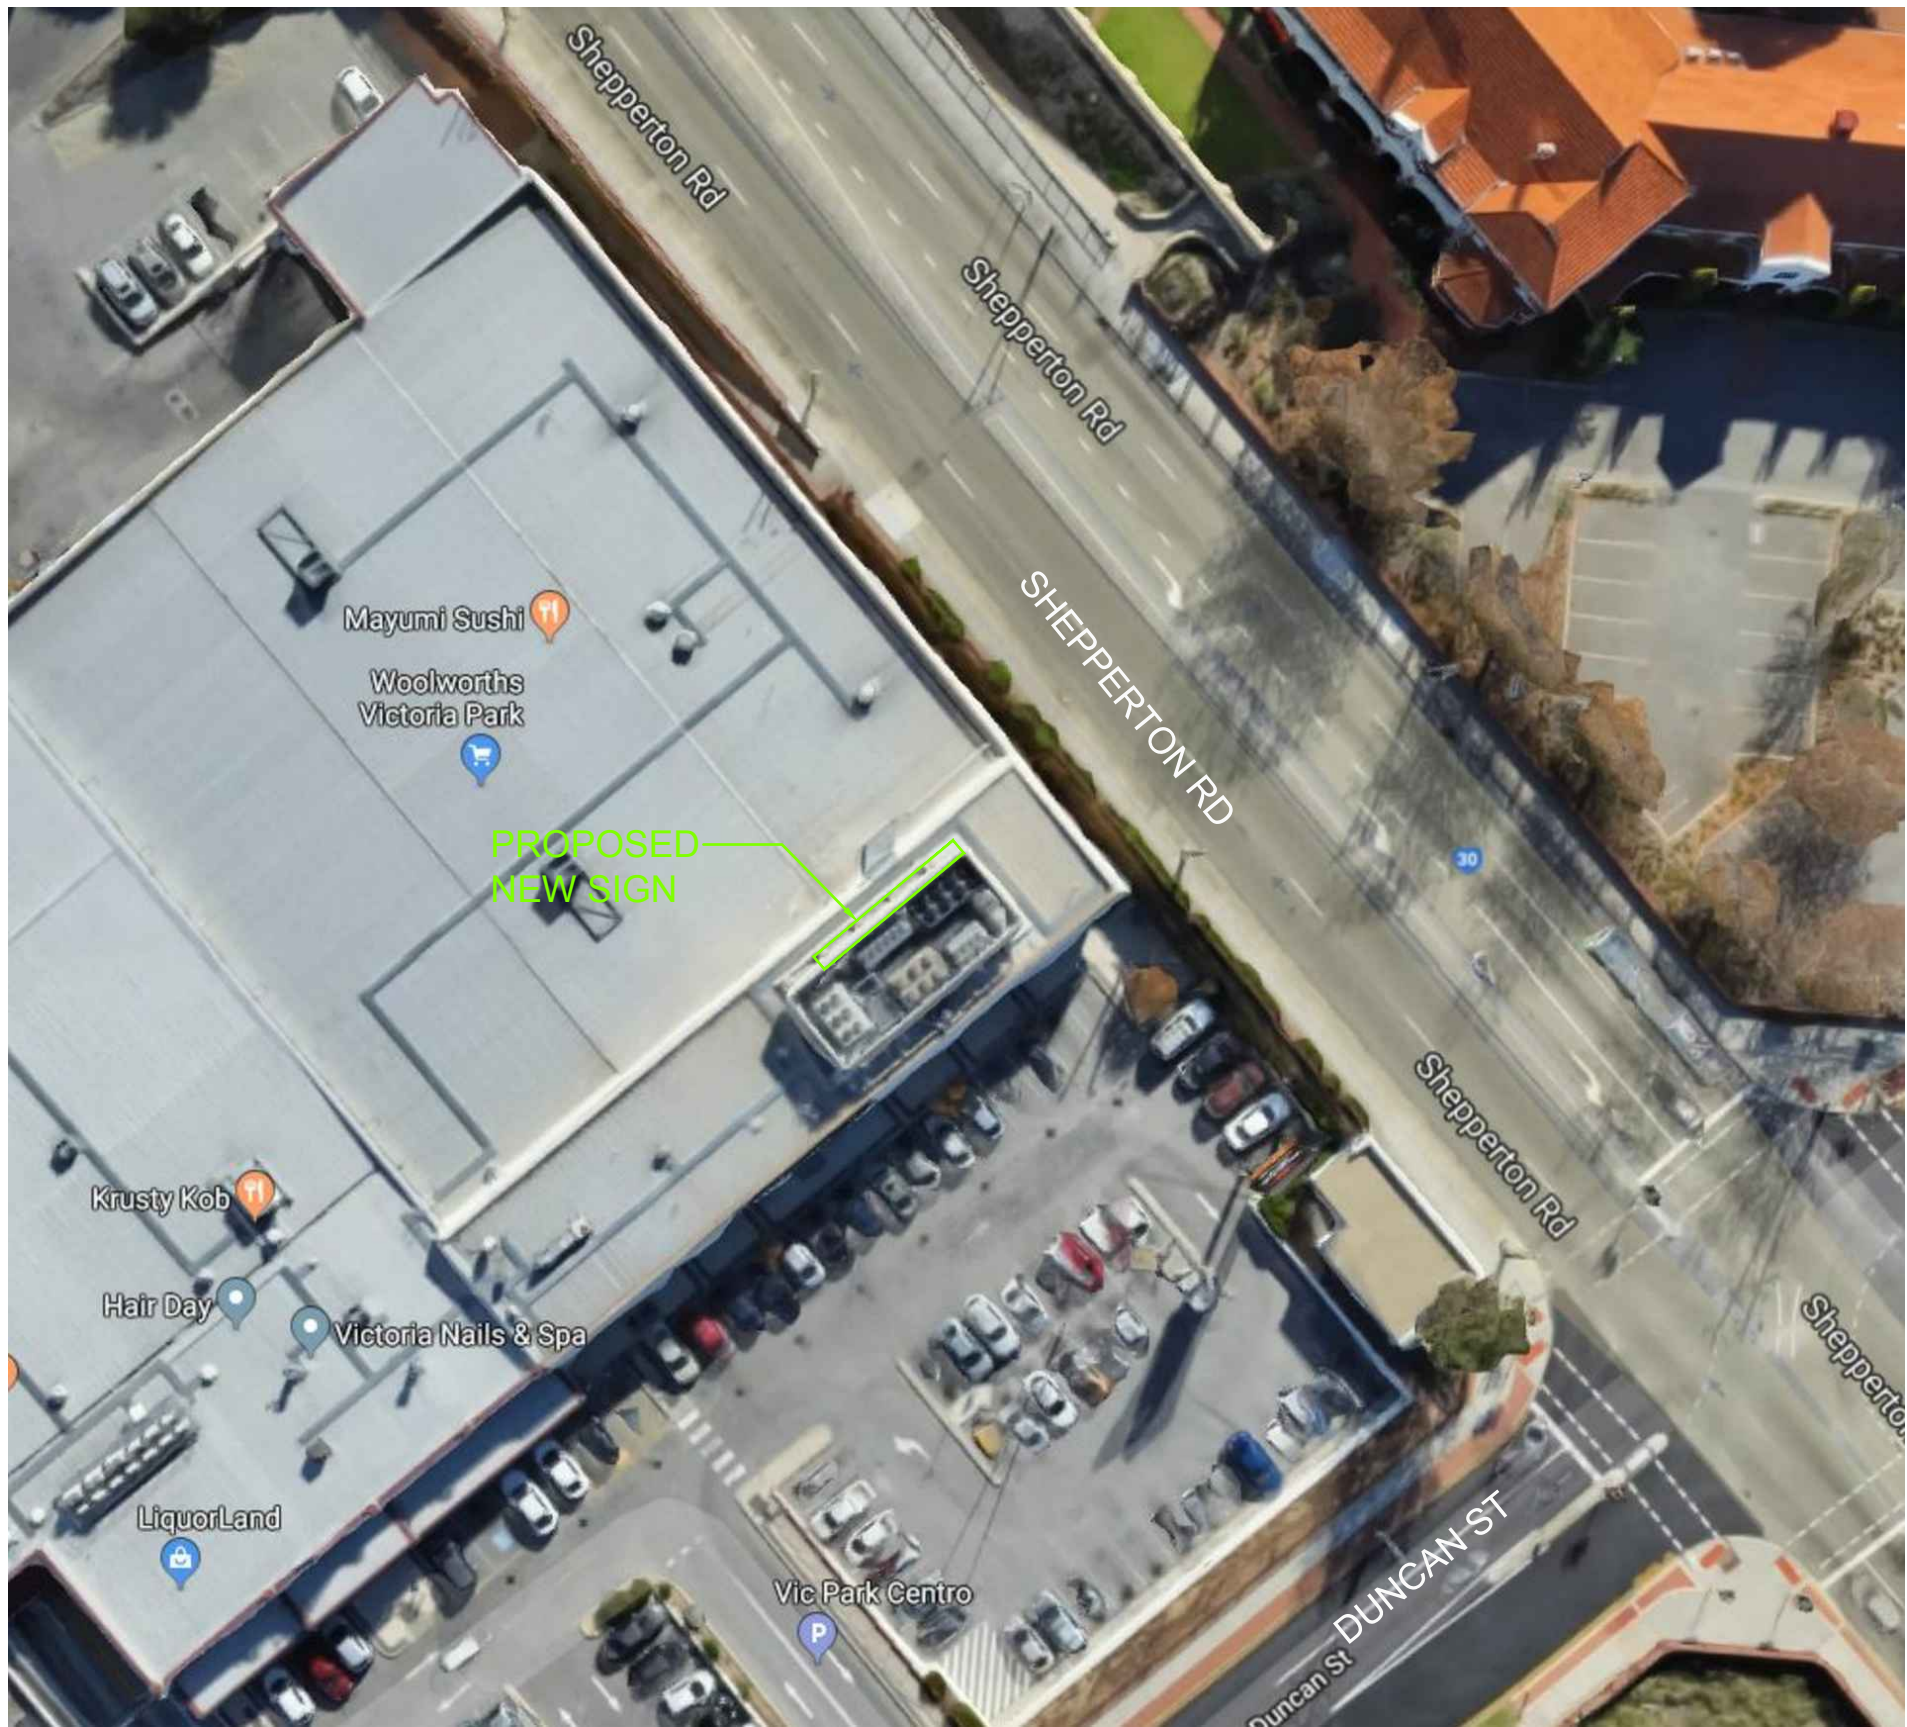

⊙ PROPOSED PHOTO

⊙ AERIAL PHOTO
SCALE 1:500 APP.

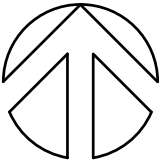

REV.	DATE	DESCRIPTION



© COPYRIGHT
THIS DOCUMENT IS THE VALUABLE PROPERTY OF OUTDOOR ELEMENTS PTY. LTD. IT CONTAINS INFORMATION THAT IS CONFIDENTIAL AND THE SUBJECT OF COPYRIGHT, PATENTS OR OTHER INTELLECTUAL PROPERTY RIGHTS. COPYING, DISCLOSING OR USING ANY PART OF THIS DOCUMENT IS EXPRESSLY PROHIBITED WITHOUT WRITTEN APPROVAL FROM OUTDOOR ELEMENTS PTY. LTD.

NEW ADVERTISING DISPLAY
127 SHEPPERTON RD,
VICTORIA PARK, W.A. 6100
PHOTOS

DRAWN KAS	DATE 2/2/18	SCALE 1:500	SHEET SIZE A3	JOB No. 1770	DRG. No. 01
--------------	----------------	----------------	------------------	-----------------	----------------

oe
OutdoorElements
Outdoor Elements Pty Ltd.
59 Derrimut Drive, Derrimut, VIC 3030.
Tel: (03) 9394 1111, Fax: (03) 9394 1555
www.oel.com.au