

appendices



Special Meeting of Council
3 April 2018


TABLE OF CONTENTS

ITEM	TITLE	PAGE NO
7.1	No.232 (Lot 310) Orrong Road, Carlisle – Demolition and Construction of Convenience Store and Fast Food Outlet – Site Plans.....	3

7.1 No.232 (Lot 310) Orrong Road, Carlisle – Demolition and Construction of Convenience Store and Fast Food Outlet – Site Plans

SATELLITE PLACE

ORRONG ROAD

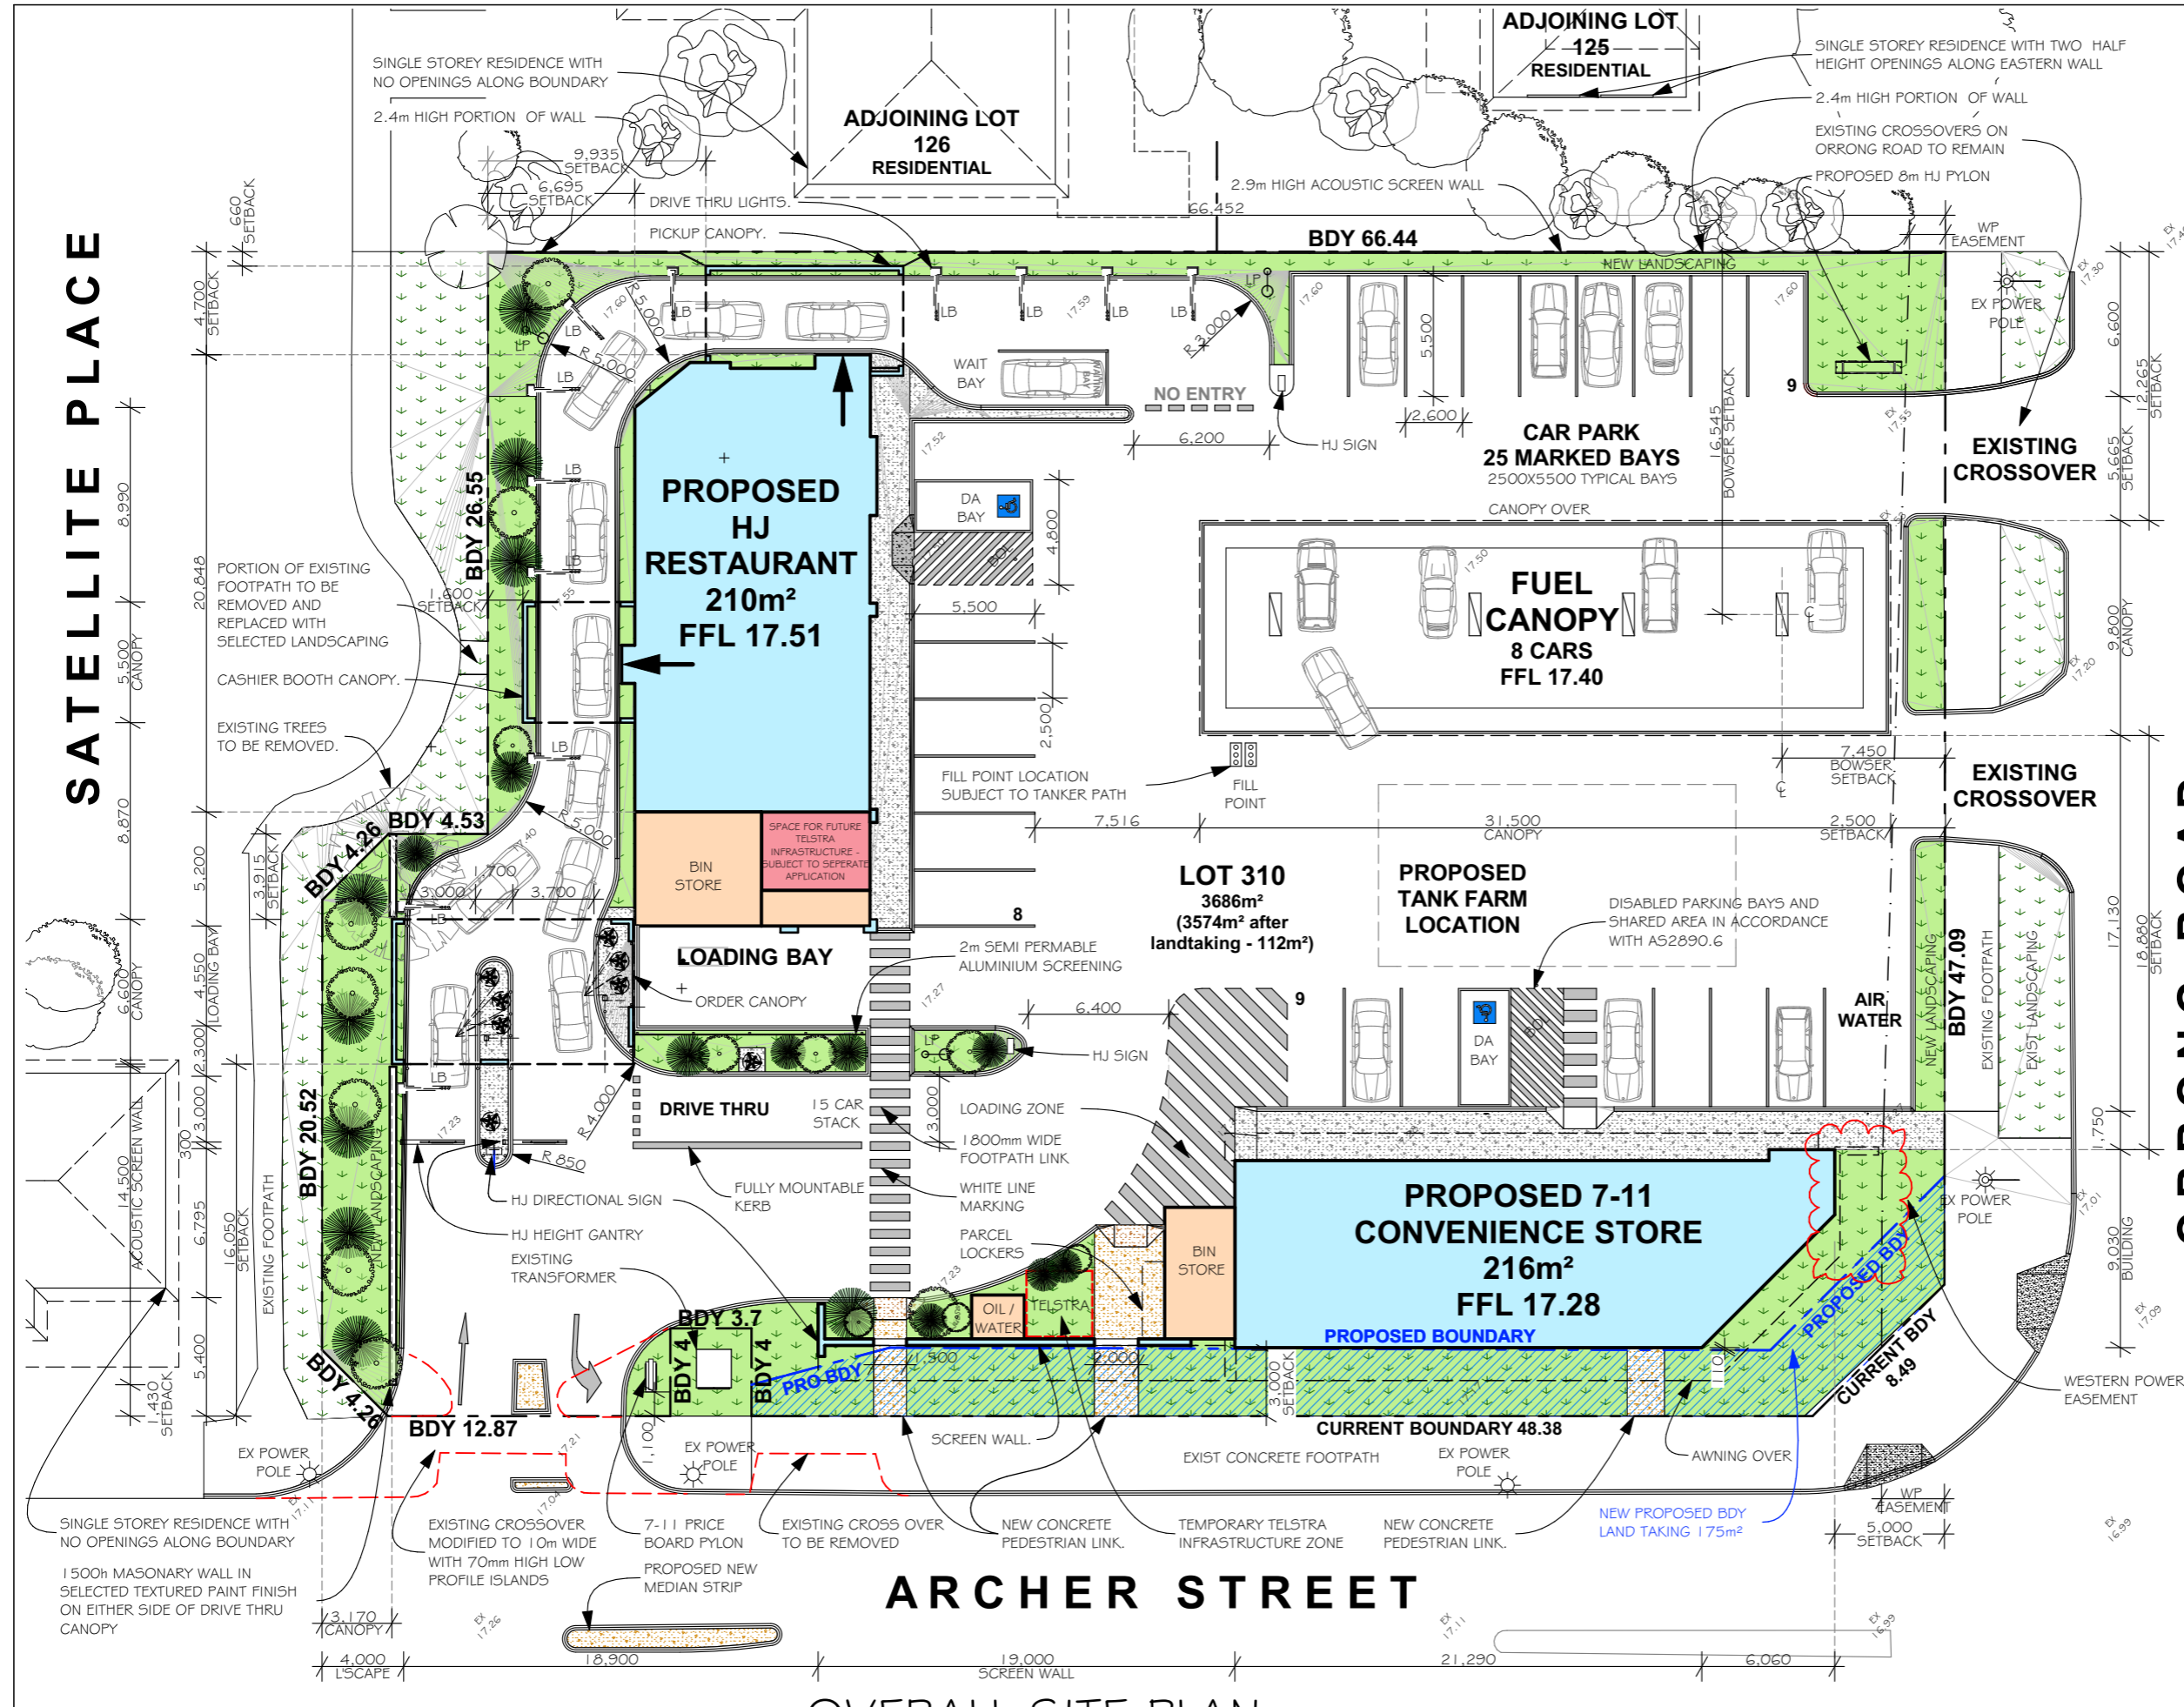

TOTAL SITE AREA - 3686m²
PETROL FILLING STATION
 BUILDING GLA - 216m²
 BIN STORE - 20m²
 CANOPY AREA - 280m²
HJ RESTAURANT
 BUILDING GLA - 210m²
 BIN STORE - 30m²

CARPARKING CALCULATIONS
 MARKED BAYS = 25 BAYS
 FUEL CANOPY = 8 BAYS
 DRIVE THRU = 12 BAYS
 DT WAIT BAY = 1 BAY
 TOTAL PROVIDED = 46

LANDSCAPING CALCULATIONS
 TOTAL SITE AREA = 3,686m²
 REQ. 10% OF AREA = 368m²
 SOFT LANDSCAPING PROVIDED = 487m² (13%)
 PROPOSED LOW LEVEL BUSHES

NOTES:
STORMWATER NOTE:
 LAYOUT AND DESIGN SUBJECT TO FINAL CIVIL DRAWINGS AT BUILDING PERMIT STAGE.
 EXISTING BUILDINGS TO BE DEMOLISHED AND CLEARED OF ALL EXISTING STRUCTURES AND LANDSCAPING WITH IN TITLE BOUNDARIES.

LEGEND:
 LB = HJ DRIVE THRU LIGHT BLADE (REFER E4,E6,E7)
 LP = 9m HIGH CARPARK LIGHT POLE SUBJECT TO ELECTRICAL ENGINEERS DESIGN

NOTE:
 FINISHED FLOOR LEVELS: FINAL FLOOR LEVELS ARE SUBJECT TO FINAL CIVIL DRAWINGS AT BUILDING PERMIT STAGE.



HINDLEY & ASSOCIATES
 PTY LTD
 BUILDING DESIGNERS

166 STIRLING HIGHWAY
 NEDLANDS WA 6109

PO BOX 199
 NEDLANDS WA 6109

PHONE - 9386 6699
 FAX - 9386 6700
 admin@hindley.com.au

DEVELOPMENT APPLICATION

ARCHER STREET

OVERALL SITE PLAN

SCALE 1:300

THIS DRAWING IS COPYRIGHT AND MUST NOT BE RETAINED, COPIED OR USED WITHOUT THE AUTHORITY OF HINDLEY & ASSOCIATES PTY LTD.
 DO NOT SCALE FROM THIS DRAWING.
 THE CONTRACTOR AND HIS SUBCONTRACTORS ARE TO VERIFY ALL DIMENSIONS ON SITE BEFORE MAKING SHOP DRAWINGS OR COMMENCING MANUFACTURE.
 THIS IS A COMPUTER GENERATED DRAWING AND SHALL NOT BE ALTERED BY HAND.


HINDLEY & ASSOCIATES P/L
 AS TRUSTEE FOR
 HINDLEY TRUST
 ACN No. 088 989 904

NO.	DATE	REVISION	DRAWN	CHECK
F	07.04.17	REVISED AS PER COMMENTS	U	AJL
G	16.06.17	REVISED AS PER HJ COMMENTS	U	AJL
H	16.06.17	REVISED ORRONG RD CROSSOVERS	U	AJL
I	12.07.17	REVISED HJ LOADING BAY	U	AJL
J	04.09.17	CANOPY SETBACK DIMENSIONS ADDED	U	AJL
K	07.09.17	HJ PYLON RELOCATED	U	AJL
L	18.09.17	REVISED 7-ELEVEN BUILDING LOCATION	U	AJL
M	09.11.17	REVISED ARCHER ST FOOTPATH	U	AJL
N	23.11.17	REVISED PYLON HEIGHT AND FASCIA	U	AJL

A3 SHEET

PROPOSED COMMERCIAL DEVELOPMENT
 232 ORRONG ROAD
 CARLISLE
 for UNIVERSAL ENTERPRISES Pty Ltd

Date - 30/11/2017
 Design - LJ
 Drawn - LJ
 Checked - AJJ
 Scale - 1:300
 Job No. - 0585
 Dwg - DA01
 Rev - N

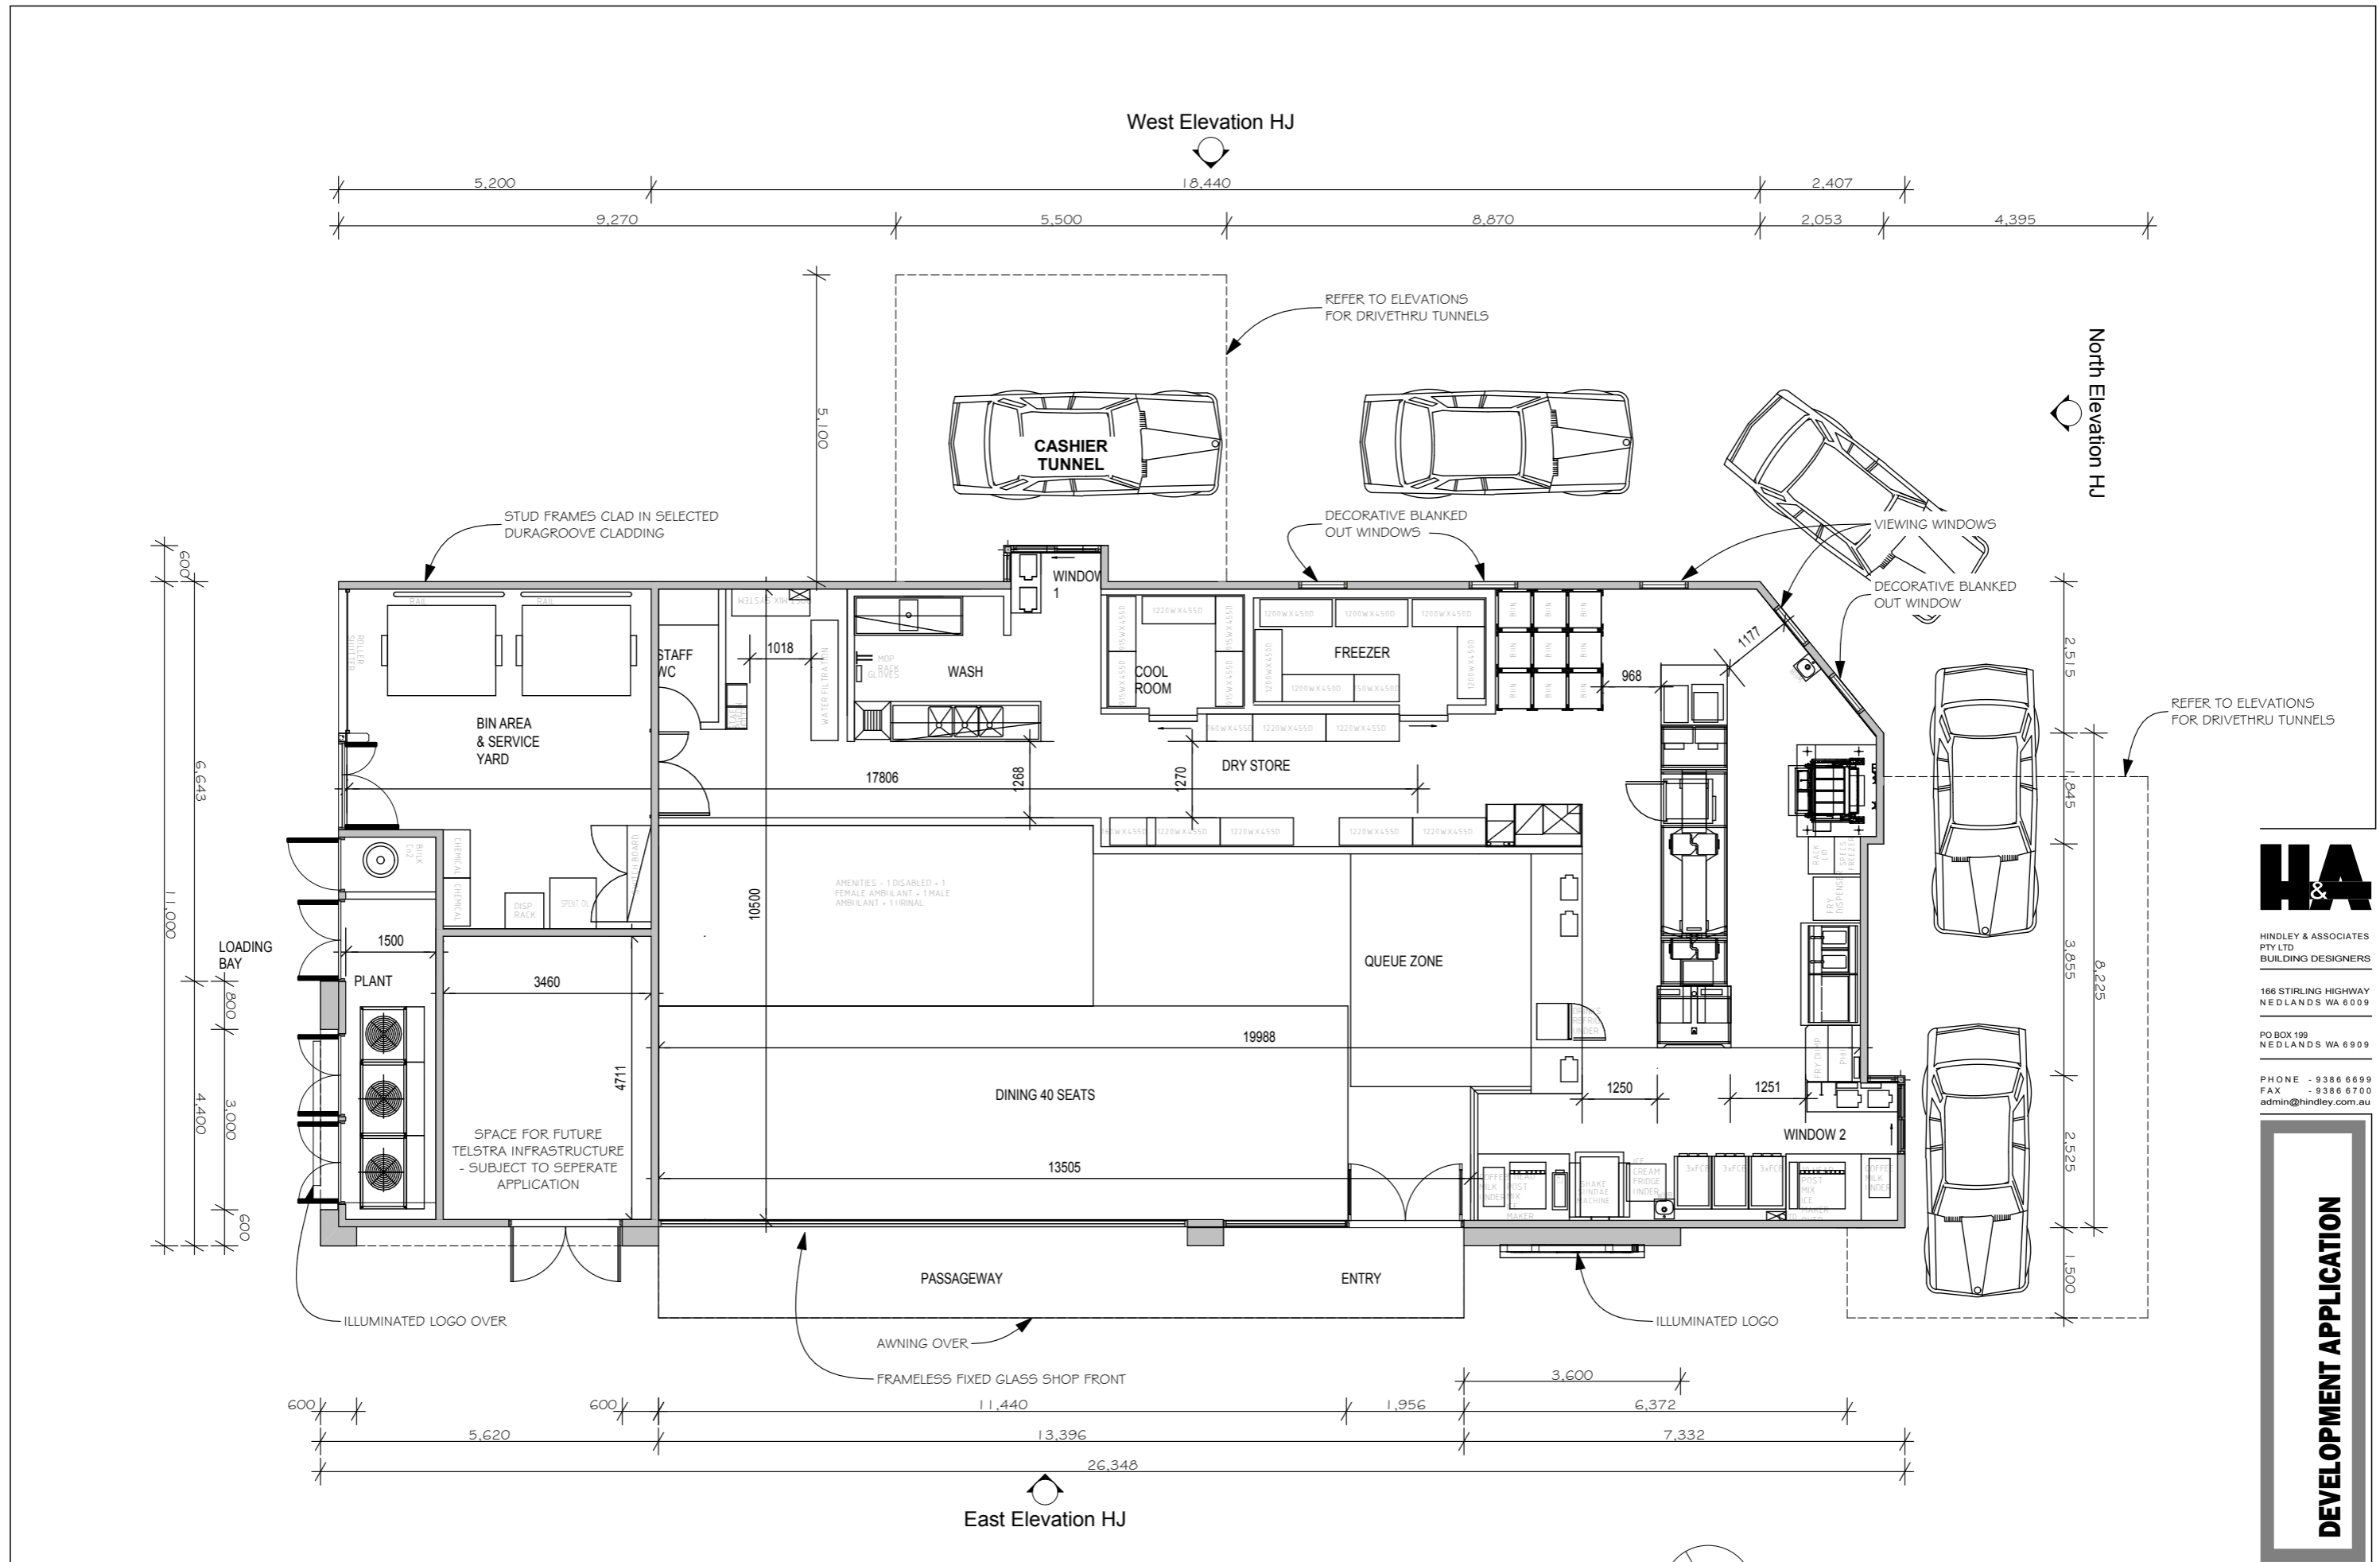

HINDLEY & ASSOCIATES
PTY LTD
BUILDING DESIGNERS

166 STIRLING HIGHWAY
NEDLANDS WA 6009

PO BOX 199
NEDLANDS WA 6909

PHONE - 9386 6699
FAX - 9386 6700
admin@hindley.com.au

DEVELOPMENT APPLICATION

THIS DRAWING IS COPYRIGHT AND MUST NOT BE RETAINED, COPIED OR USED WITHOUT THE AUTHORITY OF HINDLEY & ASSOCIATES PTY LTD. DO NOT SCALE FROM THIS DRAWING.

THE CONTRACTOR AND HIS SUBCONTRACTORS ARE TO VERIFY ALL DIMENSIONS ON SITE BEFORE MAKING SHOP DRAWINGS OR COMMENCING MANUFACTURE. THIS IS A COMPUTER GENERATED DRAWING AND SHALL NOT BE ALTERED BY HAND.

HINDLEY & ASSOCIATES P/L
AS TRUSTEE FOR
HINDLEY TRUST
ACN No. 088 989 904



NO:	DATE:	REVISION:	DRAWN:	CHECK:
A	31.10.16	REVISED AS PER CLIENT CHANGES	IJ	AJL
B	07.04.17	REVISED AS PER CLIENT CHANGES	IJ	AJL

A3 SHEET


PROPOSED HJ FLOOR PLAN

SCALE 1:100



PROPOSED COMMERCIAL DEVELOPMENT
232 ORRONG ROAD
CARLISLE
for UNIVERSAL ENTERPRISES Pty Ltd

Date - 28/11/2017
Design - IJ
Drawn - IJ
Checked - AJL
Scale - 1:100
Job No. - 0585
Dwg - DA02
Rev - B

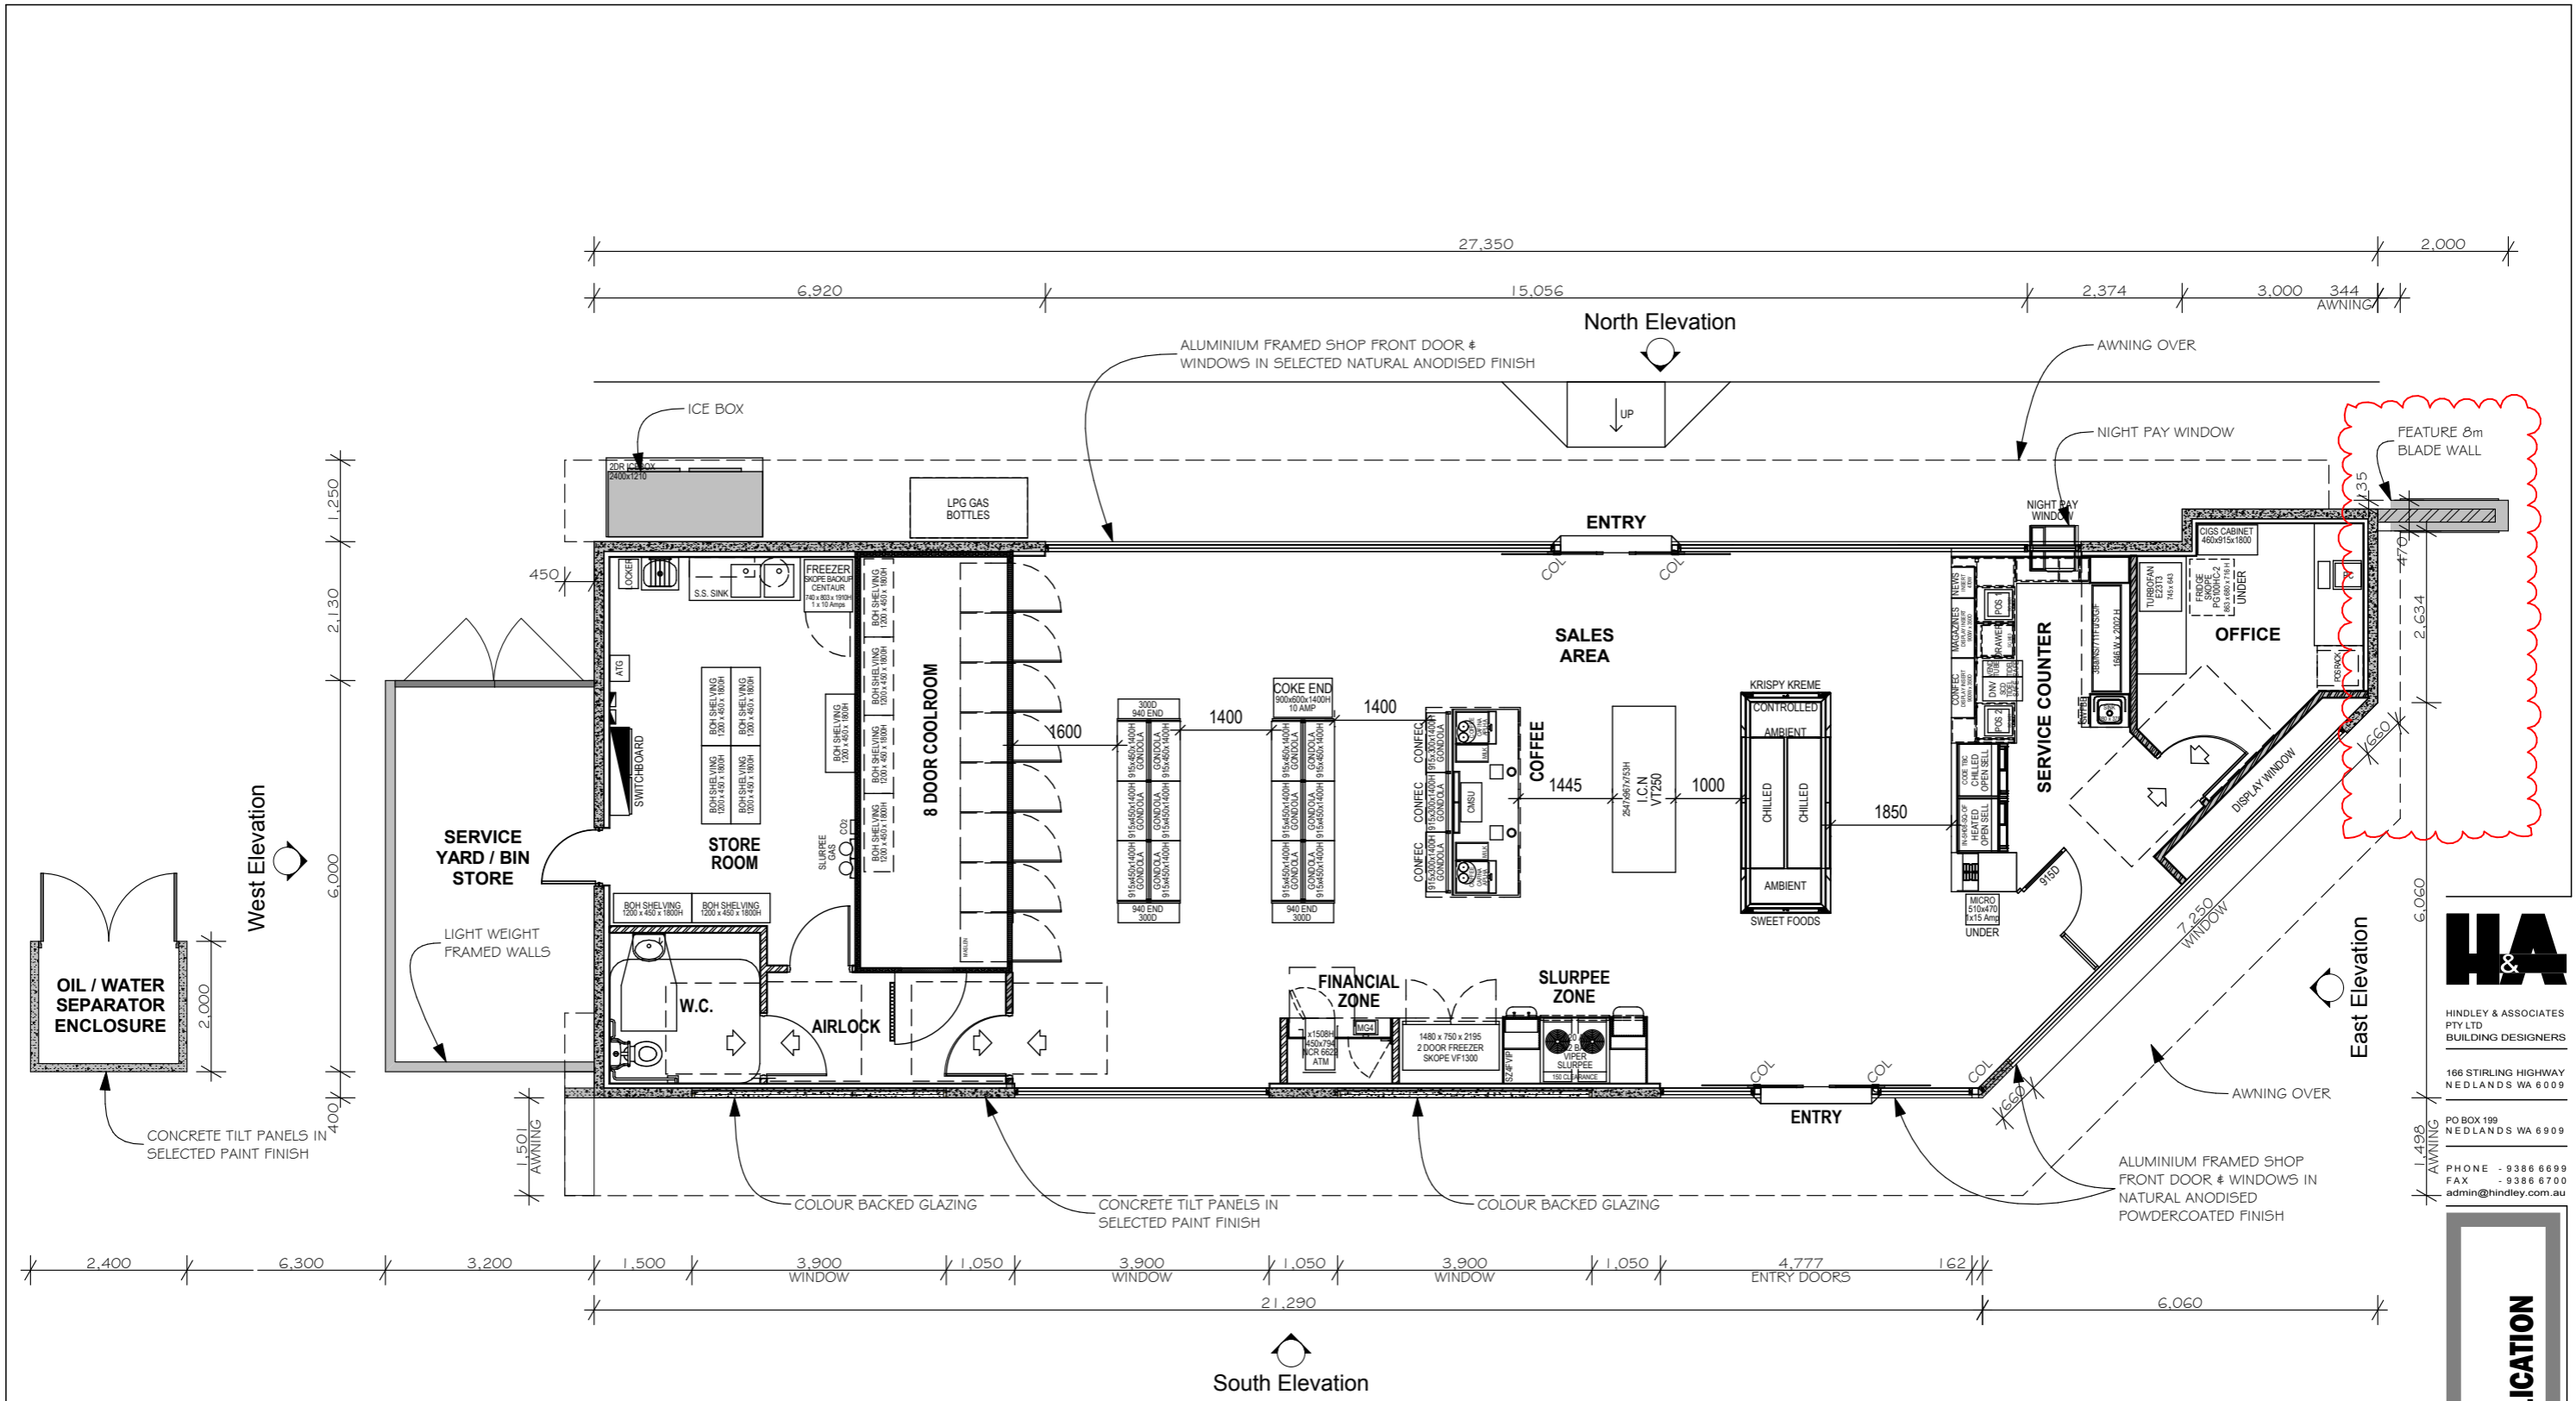

HINDLEY & ASSOCIATES
PTY LTD
BUILDING DESIGNERS

166 STIRLING HIGHWAY
NEDLANDS WA 6109

PO BOX 199
NEDLANDS WA 6109

PHONE - 9386 6699
FAX - 9386 6700
admin@hindley.com.au

1.496
AWNING


DEVELOPMENT APPLICATION

THIS DRAWING IS COPYRIGHT AND MUST NOT BE RETAINED, COPIED OR USED WITHOUT THE AUTHORITY OF HINDLEY & ASSOCIATES PTY LTD. DO NOT SCALE FROM THIS DRAWING. THE CONTRACTOR AND HIS SUBCONTRACTORS ARE TO VERIFY ALL DIMENSIONS ON SITE BEFORE MAKING SHOP DRAWINGS OR COMMENCING MANUFACTURE. THIS IS A COMPUTER GENERATED DRAWING AND SHALL NOT BE ALTERED BY HAND.

HINDLEY & ASSOCIATES P/L
A TRUSTEE FOR
HINDLEY TRUST
ACN No. 088 989 904


NO:	DATE:	REVISION:	DRAWN:	CHECK:
A	13.10.16	REVISED AS PER CLIENT CHANGES	IJ	AJL
B	31.10.16	REVISED AS PER CLIENT CHANGES	IJ	AJL
C	09.12.16	REVISED STORE LAYOUT	IJ	AJL
D	07.09.17	REVISED WINDOW / ELEVATION	IJ	AJL
E	18.09.17	REVISED 7-ELEVEN BUILDING LOCATION	IJ	AJL
F	23.11.17	REVISED 7-ELEVEN PYLON HEIGHT	IJ	AJL

PROPOSED 7-11 FLOOR PLAN
SCALE 1:100

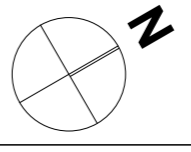

PROPOSED COMMERCIAL DEVELOPMENT
232 ORRONG ROAD
CARLISLE
for UNIVERSAL ENTERPRISES Pty Ltd

Date - 28/11/2017
Design - IJ
Drawn - IJ
Checked - AJL
Scale - 1:100
Job No. - 0585
Dwg - DA03
Rev - F

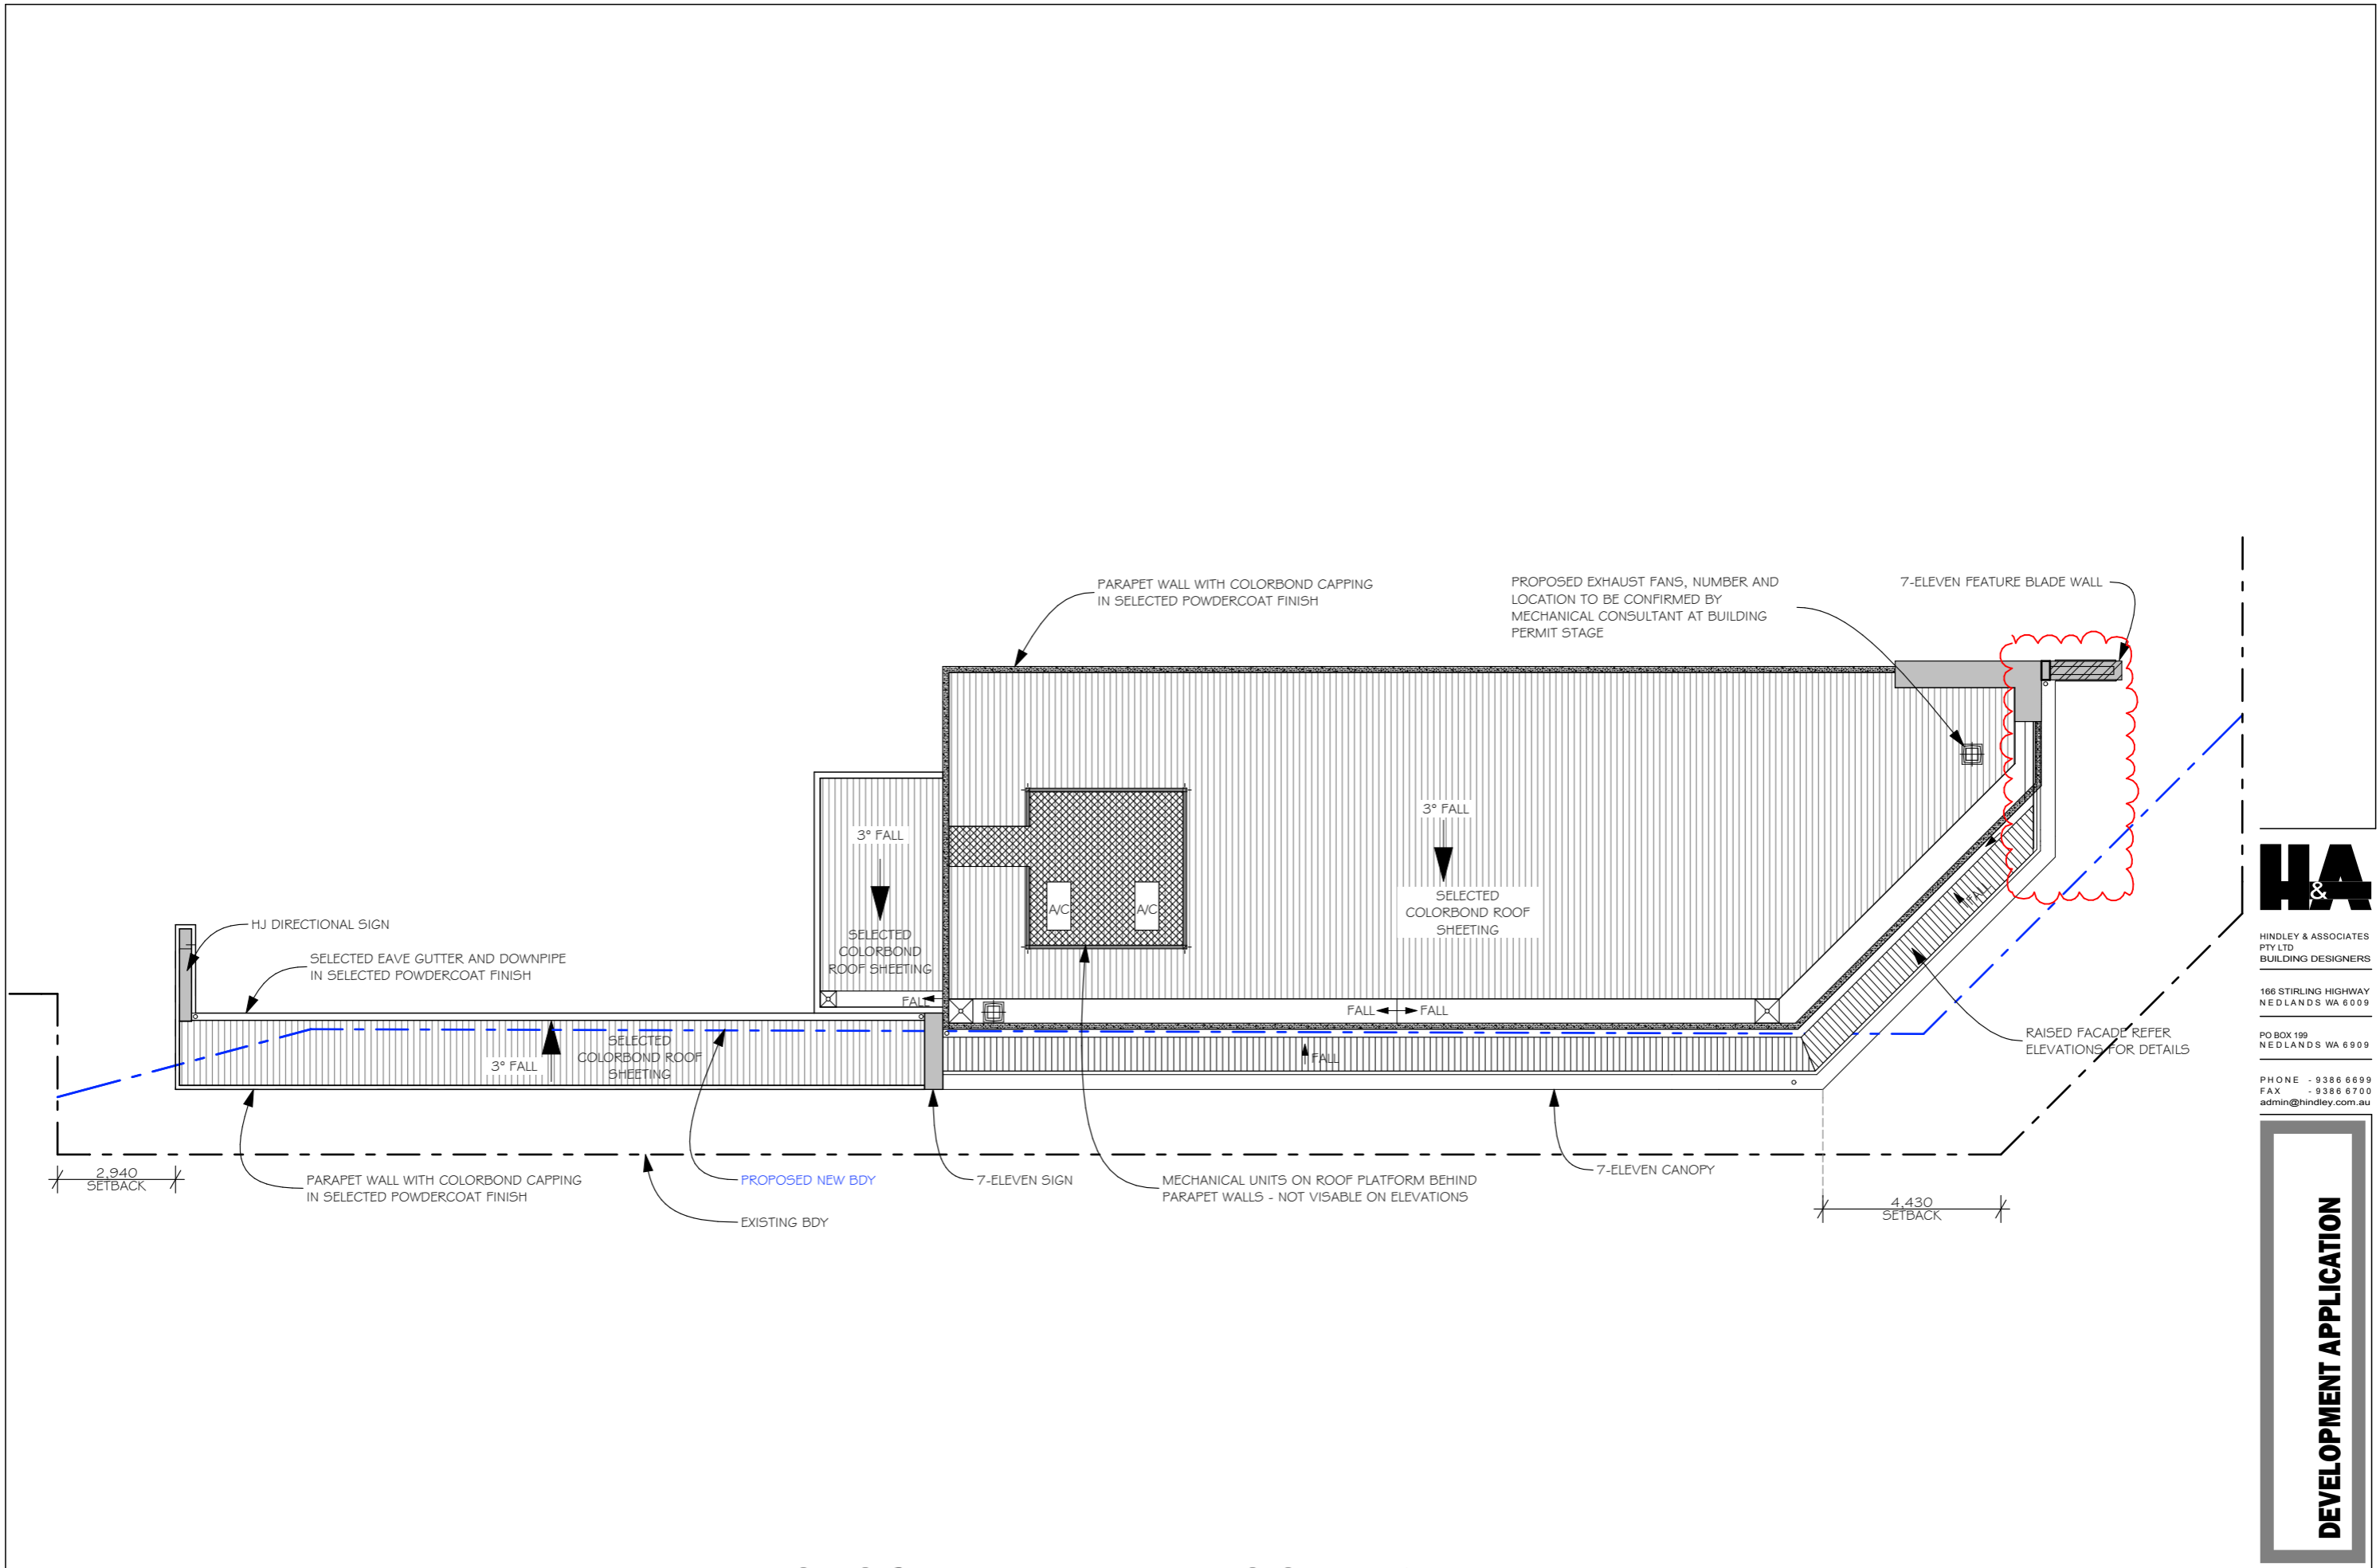

HINDLEY & ASSOCIATES
PTY LTD
BUILDING DESIGNERS

166 STIRLING HIGHWAY
NEDLANDS WA 6109

PO BOX 199
NEDLANDS WA 6109

PHONE - 9386 6699
FAX - 9386 6700
admin@hindley.com.au

DEVELOPMENT APPLICATION

THIS DRAWING IS COPYRIGHT AND MUST NOT BE
RETAINED, COPIED OR USED WITHOUT THE
AUTHORITY OF HINDLEY & ASSOCIATES PTY LTD.
DO NOT SCALE FROM THIS DRAWING.
THE CONTRACTOR AND HIS SUBCONTRACTORS ARE
TO VERIFY ALL DIMENSIONS ON SITE BEFORE MAKING
SHOP DRAWINGS OR COMMENCING MANUFACTURE.
THIS IS A COMPUTER GENERATED DRAWING AND
SHALL NOT BE ALTERED BY HAND.

HINDLEY & ASSOCIATES P/L
A TRUSTEE FOR
HINDLEY TRUST
ACN No. 088 989 904



NO:	DATE:	REVISION:	DRAWN:	CHECK:
A	11.01.17	REVISED AS PER COUNCIL COMMENTS	IJ	AJL
B	07.09.17	REVISED TO SUIT ELEVATIONS	IJ	AJL
C	18.09.17	REVISED 7-ELEVEN BUILDING LOCATION	IJ	AJL
D	23.11.17	REVISED 7-ELEVEN BUILDING AWNING	IJ	AJL


A3 SHEET

PROPOSED 7-ELEVEN ROOF PLAN


SCALE 1:150

PROPOSED COMMERCIAL DEVELOPMENT
232 ORRONG ROAD
CARLISLE
for UNIVERSAL ENTERPRISES Pty Ltd

Date - 28/11/2017
Design - IJ
Drawn - IJ
Checked - AJL
Scale - 1:150
Job No. - 0585
Dwg - DA05
Rev - D

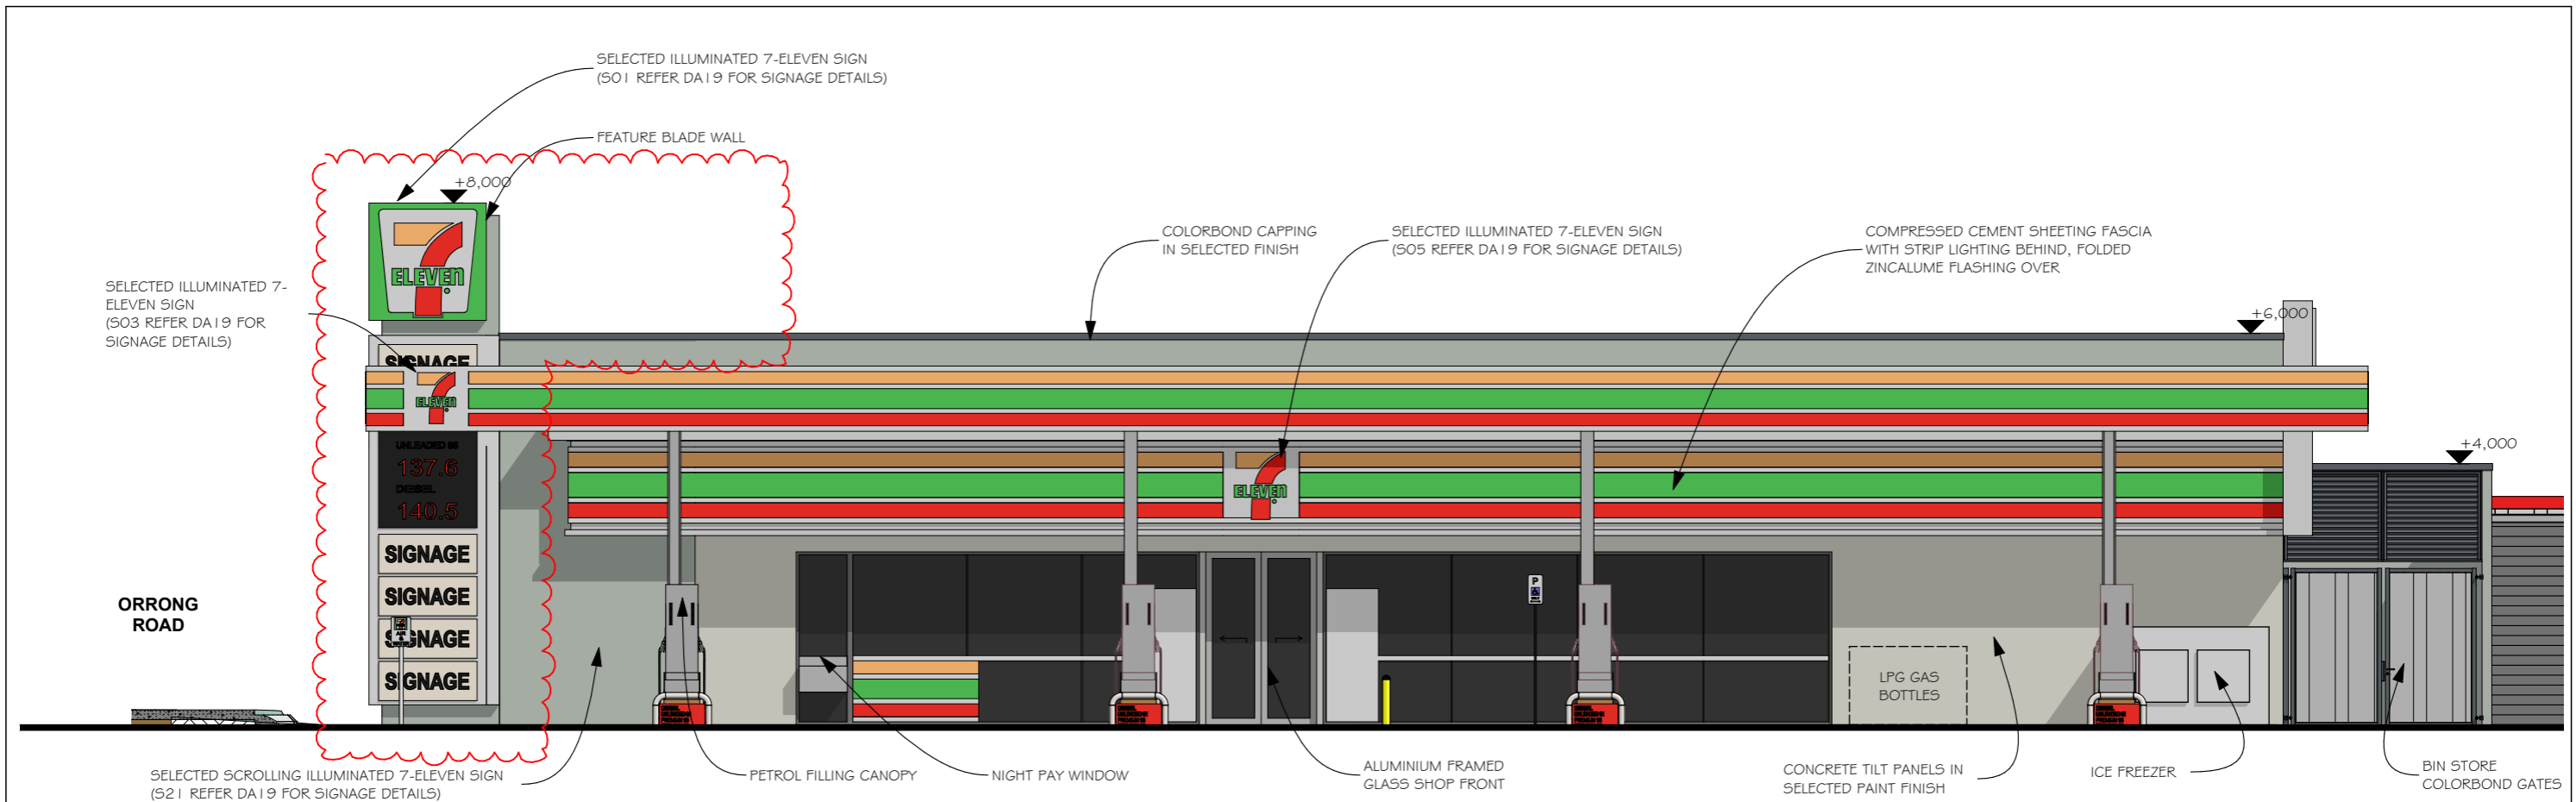

E4 - FORECOURT

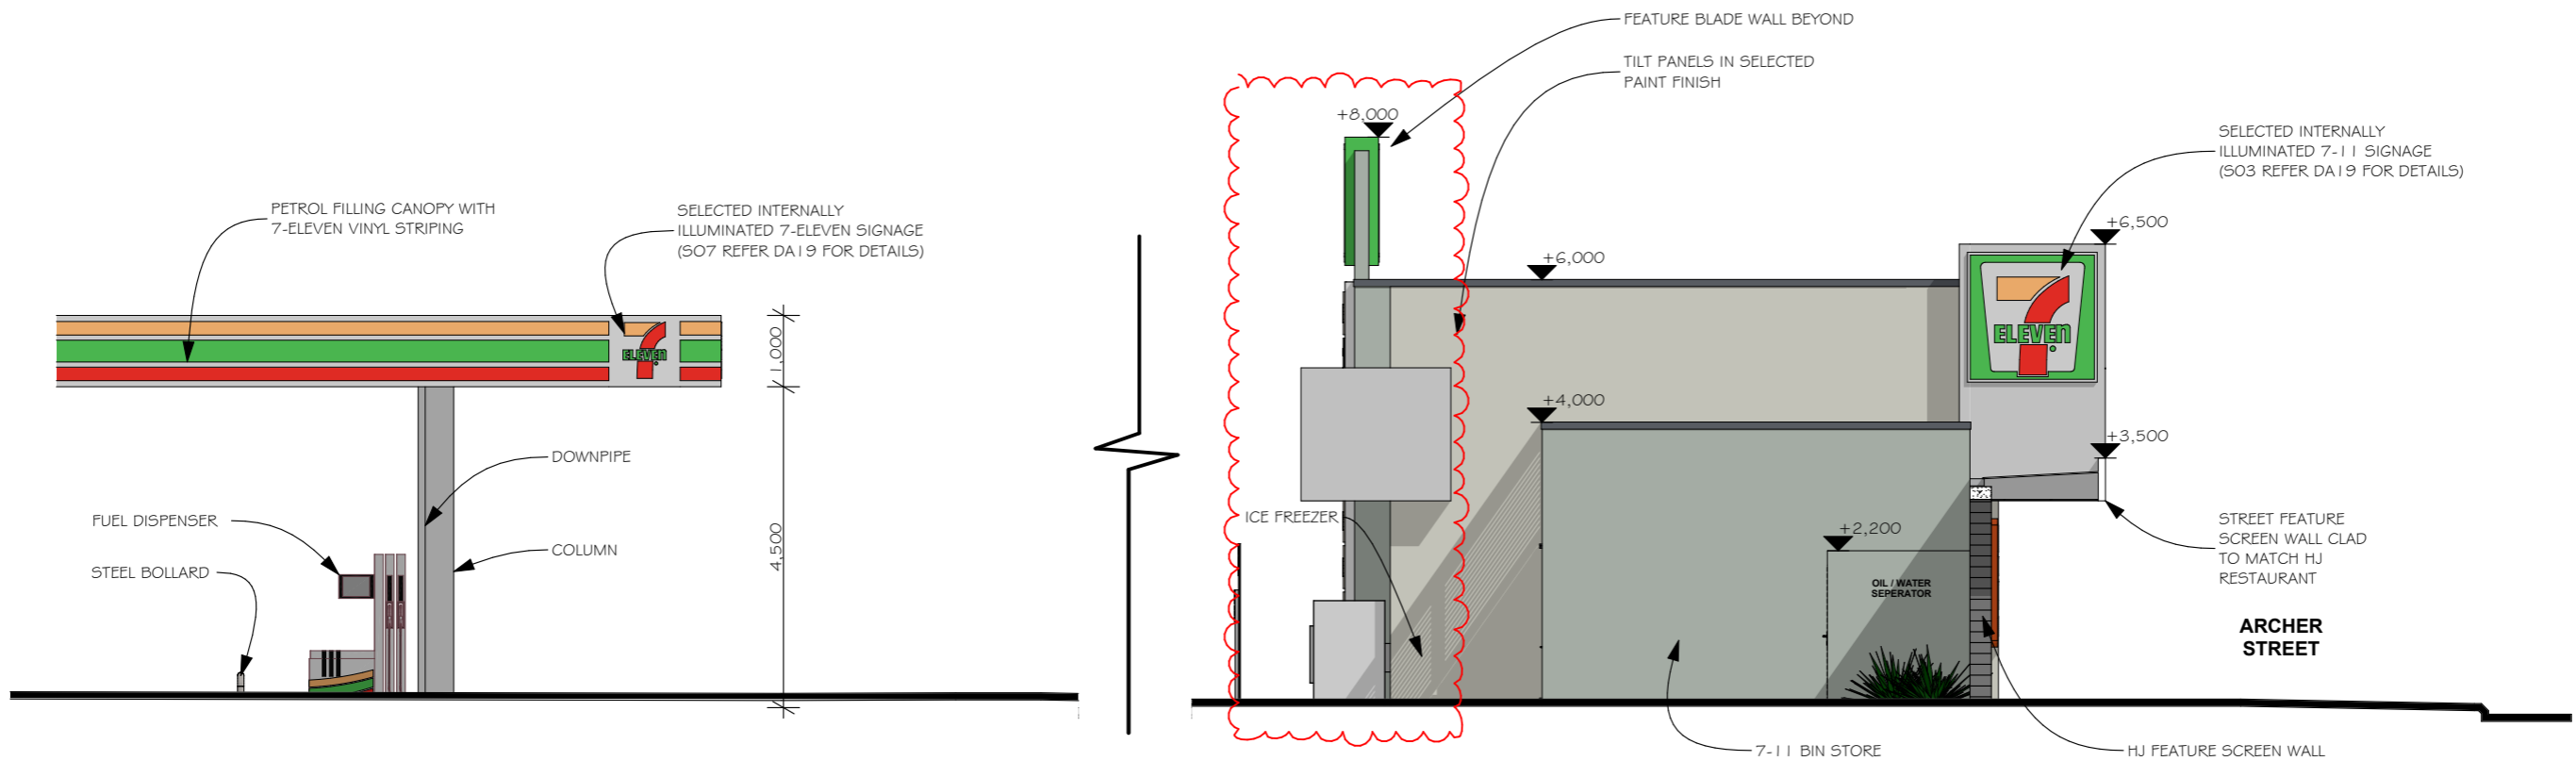

E3 - SATELLITE PLACE

HA
 HINDLEY & ASSOCIATES
 PTY LTD
 BUILDING DESIGNERS
 166 STIRLING HIGHWAY
 NEDLANDS WA 6109
 PO BOX 199
 NEDLANDS WA 6109
 PHONE - 9386 6699
 FAX - 9386 6700
 admin@hindley.com.au

DEVELOPMENT APPLICATION

THIS DRAWING IS COPYRIGHT AND MUST NOT BE RETAINED, COPIED OR USED WITHOUT THE AUTHORITY OF HINDLEY & ASSOCIATES PTY LTD. DO NOT SCALE FROM THIS DRAWING. THE CONTRACTOR AND HIS SUBCONTRACTORS ARE TO VERIFY ALL DIMENSIONS ON SITE BEFORE MAKING SHOP DRAWINGS OR COMMENCING MANUFACTURE. THIS IS A COMPUTER GENERATED DRAWING AND SHALL NOT BE ALTERED BY HAND.


HINDLEY & ASSOCIATES P/L
 A TRUSTEE FOR
 HINDLEY TRUST
 ACN No. 088 989 904

NO:	DATE:	REVISION:	DRAWN:	CHECK:
A	13.10.16	REVISED AS PER CLIENT CHANGES	IJ	AJL
B	31.10.16	REVISED AS PER CLIENT CHANGES	IJ	AJL
C	11.11.16	REVISED AS PER CLIENT CHANGES	IJ	AJL
D	22.11.16	REVISED AS PER CLIENT CHANGES	IJ	AJL
E	12.07.17	REVISED FUEL CANOPY LOCATION	IJ	AJL
F	07.09.17	REVISED 7-ELEVEN ELEVATIONS	IJ	AJL
G	18.09.17	REVISED 7-ELEVEN BUILDING LOCATION	IJ	AJL
H	23.11.17	REVISED 7-ELEVEN PARAPET WALL & REDUCED PYLON HEIGHT	IJ	AJL


7-11 ELEVATIONS
 SCALE 1:100
 A3 SHEET

PROPOSED COMMERCIAL DEVELOPMENT
 232 ORRONG ROAD
 CARLISLE
 for UNIVERSAL ENTERPRISES Pty Ltd


Date - 28/11/2017
 Design - IJ
 Drawn - IJ
 Checked - AJJ
 Scale - 1:100
 Job No. - 0585
 Dwg - DA06
 Rev - H

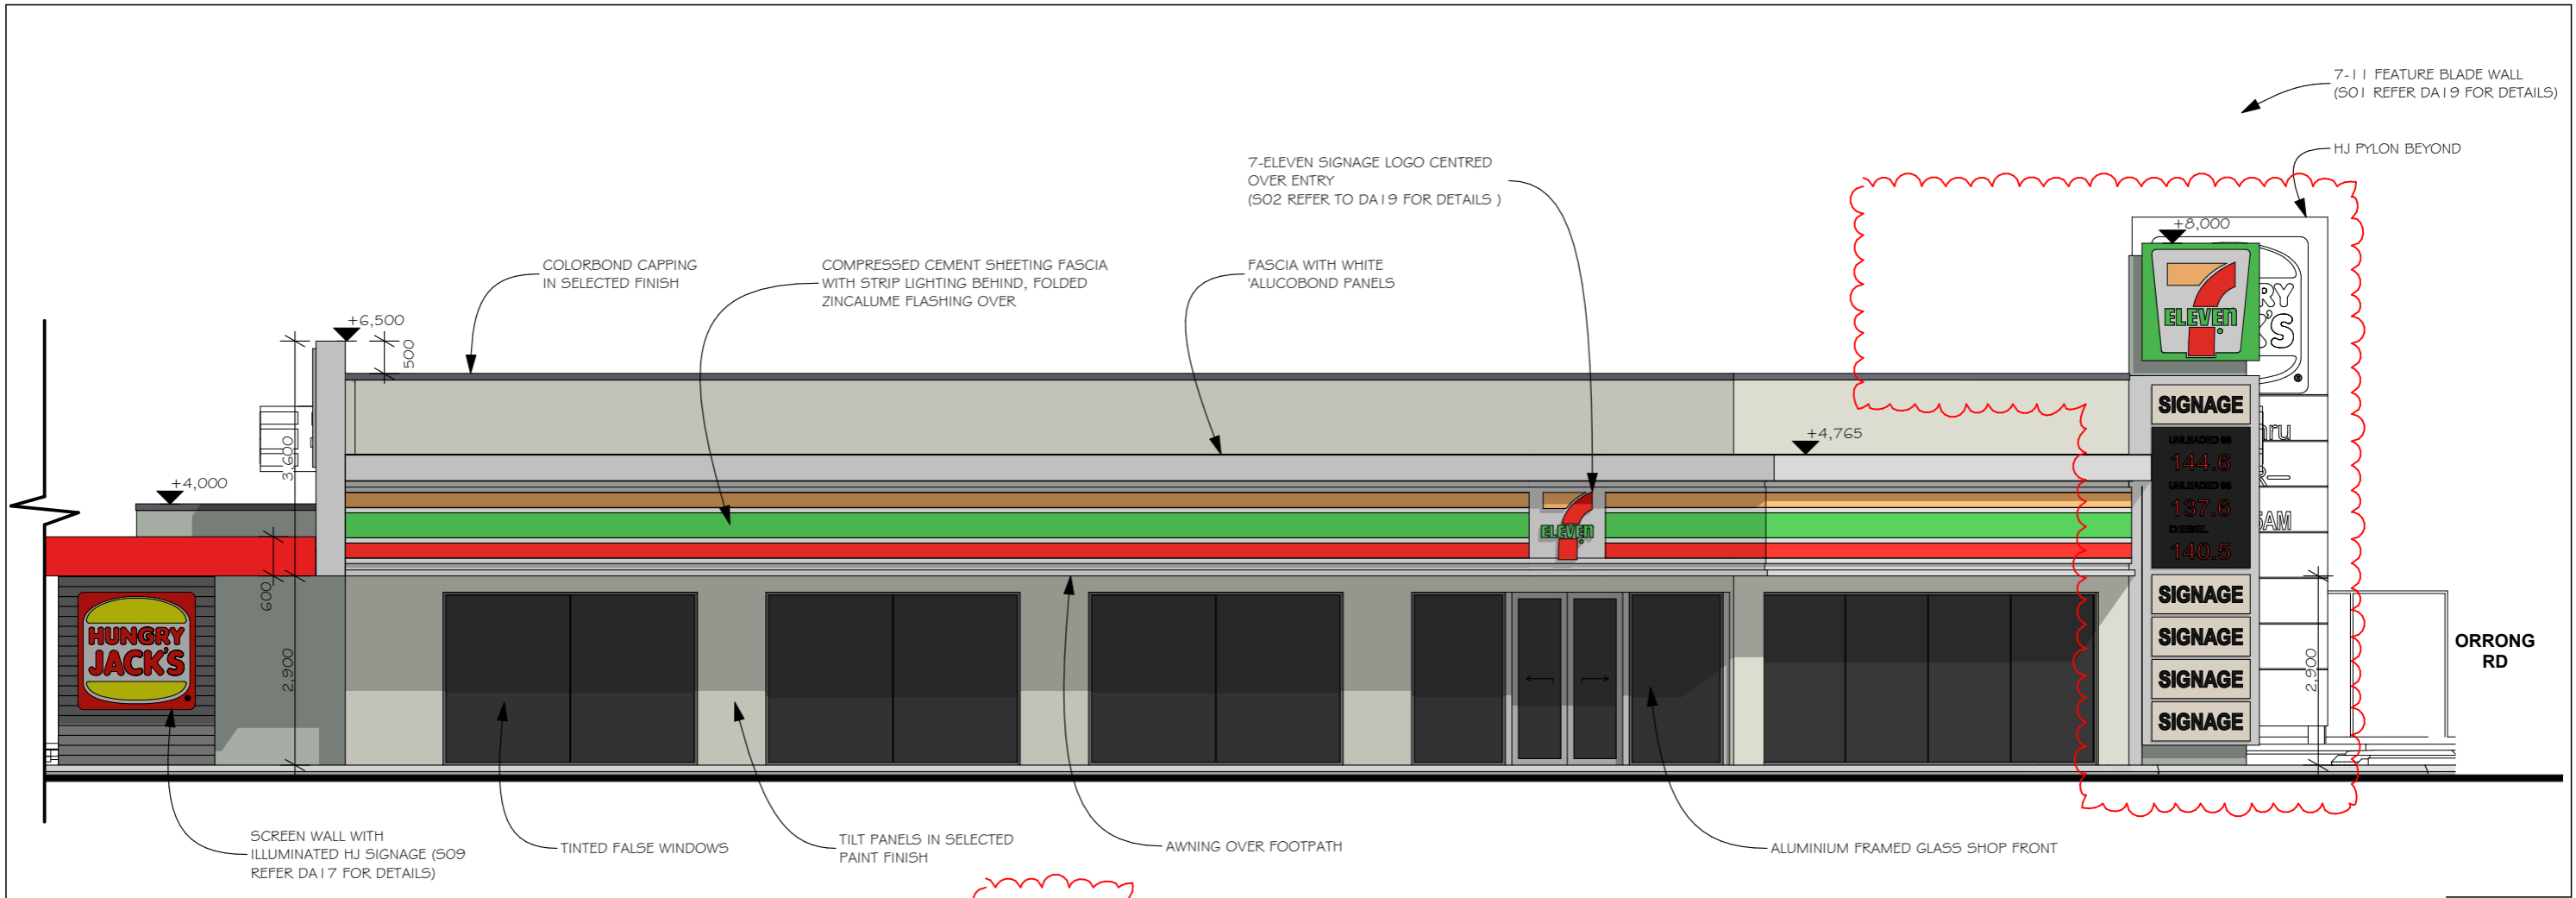

E2 - ARCHER ST

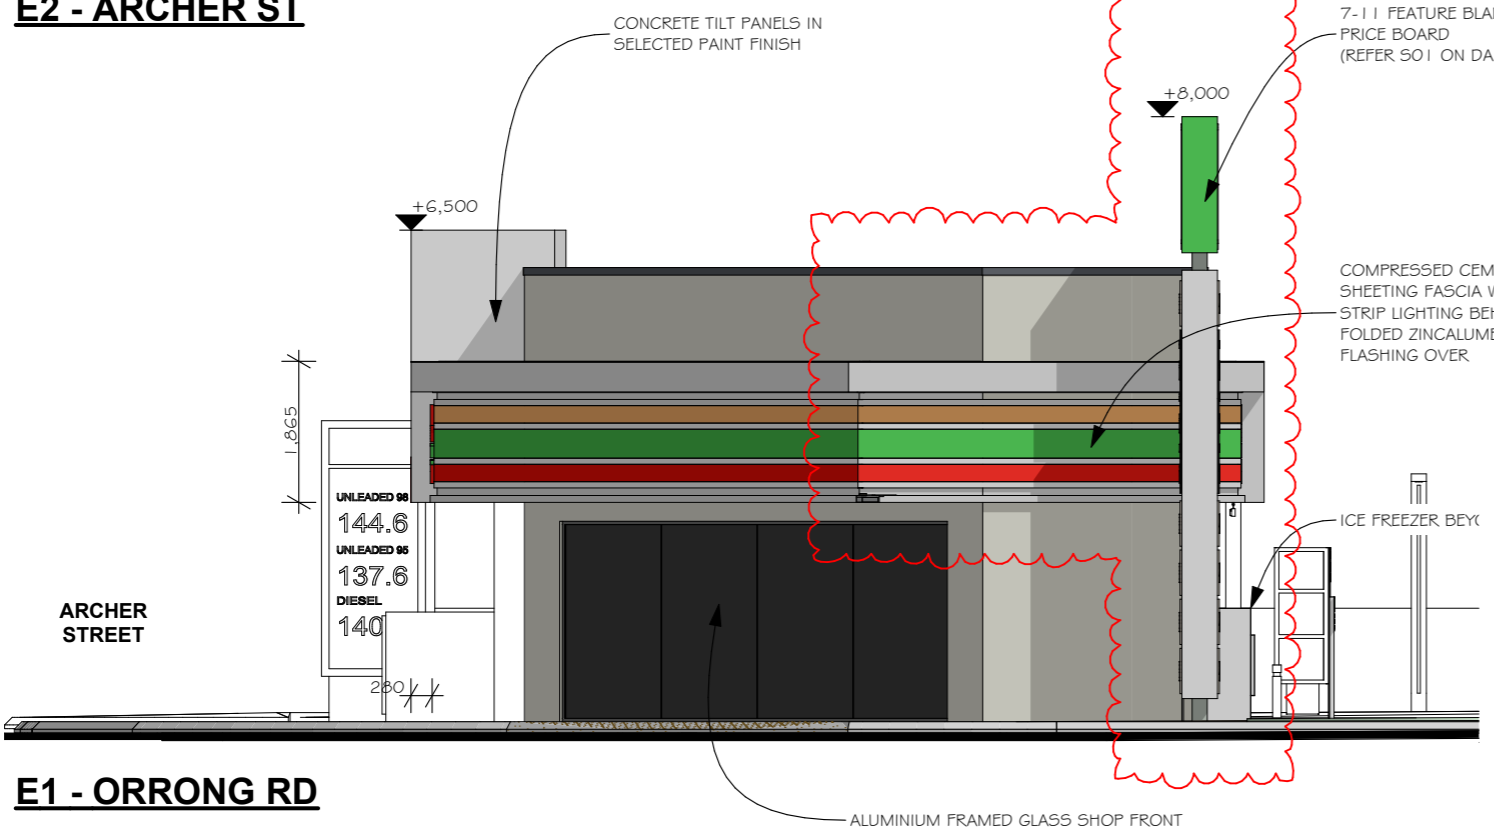

E1 - ORRONG RD

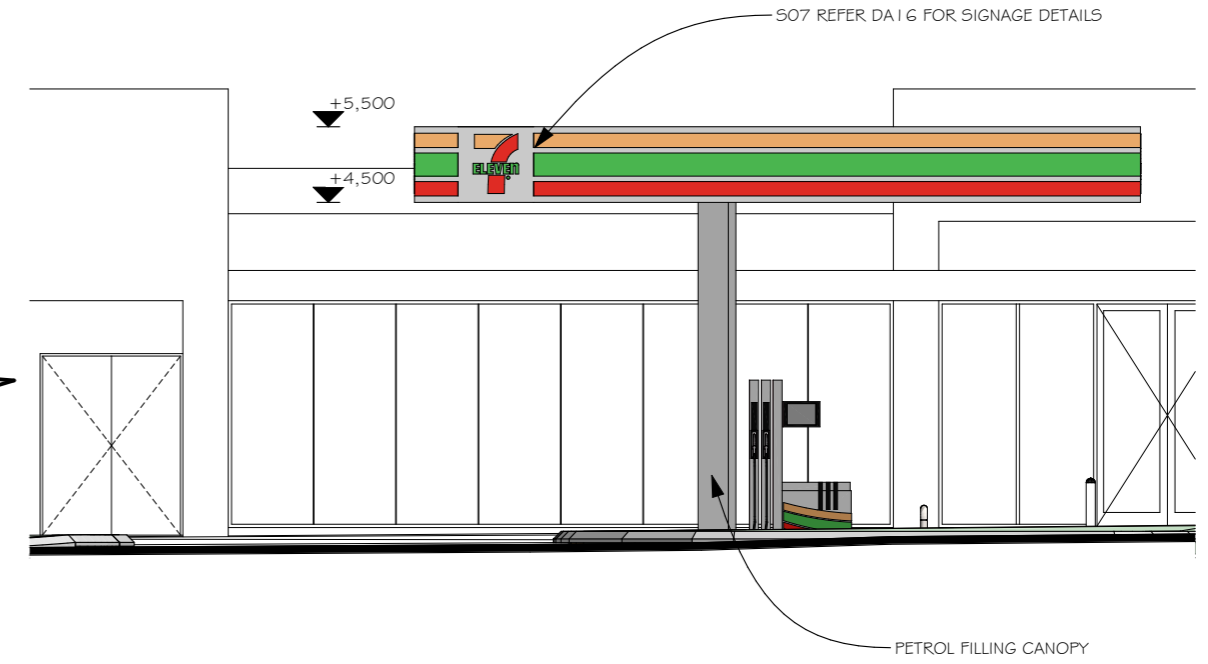

HINDLEY & ASSOCIATES
PTY LTD
BUILDING DESIGNERS
166 STIRLING HIGHWAY
NEDLANDS WA 6009
PO BOX 199
NEDLANDS WA 6909
PHONE - 9386 6699
FAX - 9386 6700
admin@hindley.com.au

DEVELOPMENT APPLICATION

THIS DRAWING IS COPYRIGHT AND MUST NOT BE RETAINED, COPIED OR USED WITHOUT THE AUTHORITY OF HINDLEY & ASSOCIATES PTY LTD. DO NOT SCALE FROM THIS DRAWING. THE CONTRACTOR AND HIS SUBCONTRACTORS ARE TO VERIFY ALL DIMENSIONS ON SITE BEFORE MAKING SHOP DRAWINGS OR COMMENCING MANUFACTURE. THIS IS A COMPUTER GENERATED DRAWING AND SHALL NOT BE ALTERED BY HAND.

HINDLEY & ASSOCIATES P/L
A TRUSTEE FOR
HINDLEY TRUST
ACN No. 088 989 904

NO:	DATE:	REVISION:	DRAWN:	CHECK:
A	13.10.16	REVISED AS PER CLIENT CHANGES	IJ	AJL
B	31.10.16	REVISED AS PER CLIENT CHANGES	IJ	AJL
C	12.07.17	REVISED FUEL CANOPY LOCATION	IJ	AJL
D	07.09.17	REVISED 7-ELEVEN ELEVATIONS	IJ	AJL
E	18.09.17	REVISED 7-ELEVEN BUILDING LOCATION	IJ	AJL
F	23.11.17	REVISED 7-ELEVEN PYLON AND PARAPET	IJ	AJL

7-11 ELEVATIONS
SCALE 1:100
A3 SHEET

PROPOSED COMMERCIAL DEVELOPMENT
232 ORRONG ROAD
CARLISLE
for UNIVERSAL ENTERPRISES Pty Ltd

Date - 28/11/2017
Design - IJ
Drawn - IJ
Checked - AJJ
Scale - 1:100
Job No. - 0585
Dwg - DA07
Rev - F



HA
 HINDLEY & ASSOCIATES
 PTY LTD
 BUILDING DESIGNERS
 166 STIRLING HIGHWAY
 NEDLANDS WA 6109
 PO BOX 199
 NEDLANDS WA 6109
 PHONE - 9386 6699
 FAX - 9386 6700
 admin@hindley.com.au

E3a - SATELLITE PLACE ELEVATION

DEVELOPMENT APPLICATION

THIS DRAWING IS COPYRIGHT AND MUST NOT BE
 RETAINED, COPIED OR USED WITHOUT THE
 AUTHORITY OF HINDLEY & ASSOCIATES PTY LTD.
 DO NOT SCALE FROM THIS DRAWING.
 THE CONTRACTOR AND HIS SUBCONTRACTORS ARE
 TO VERIFY ALL DIMENSIONS ON SITE BEFORE MAKING
 SHOP DRAWINGS OR COMMENCING MANUFACTURE.
 THIS IS A COMPUTER GENERATED DRAWING AND
 SHALL NOT BE ALTERED BY HAND.

HINDLEY & ASSOCIATES P/L
 A TRUSTEE FOR
 HINDLEY TRUST
 ACN No. 088 989 904


NO:	DATE:	REVISION:	DRAWN:	CHECK:
A	31.10.16	REVISED AS PER CLIENT CHANGES	IJ	AJJ
B	24.11.16	REVISED AS PER CLIENT CHANGES	IJ	AJJ
C	12.07.17	REVISED HJ ORDER CANOPY	IJ	AJJ

A3 SHEET

HJ ELEVATIONS
 SCALE 1:100

PROPOSED COMMERCIAL DEVELOPMENT
232 ORRONG ROAD
CARLISLE
 for UNIVERSAL ENTERPRISES Pty Ltd

Date	-28/11/2017
Design	- IJ
Drawn	- IJ
Checked	- AJJ
Scale	- 1:100
Job No.	- 0585
Dwg -	DA08
Rev -	C

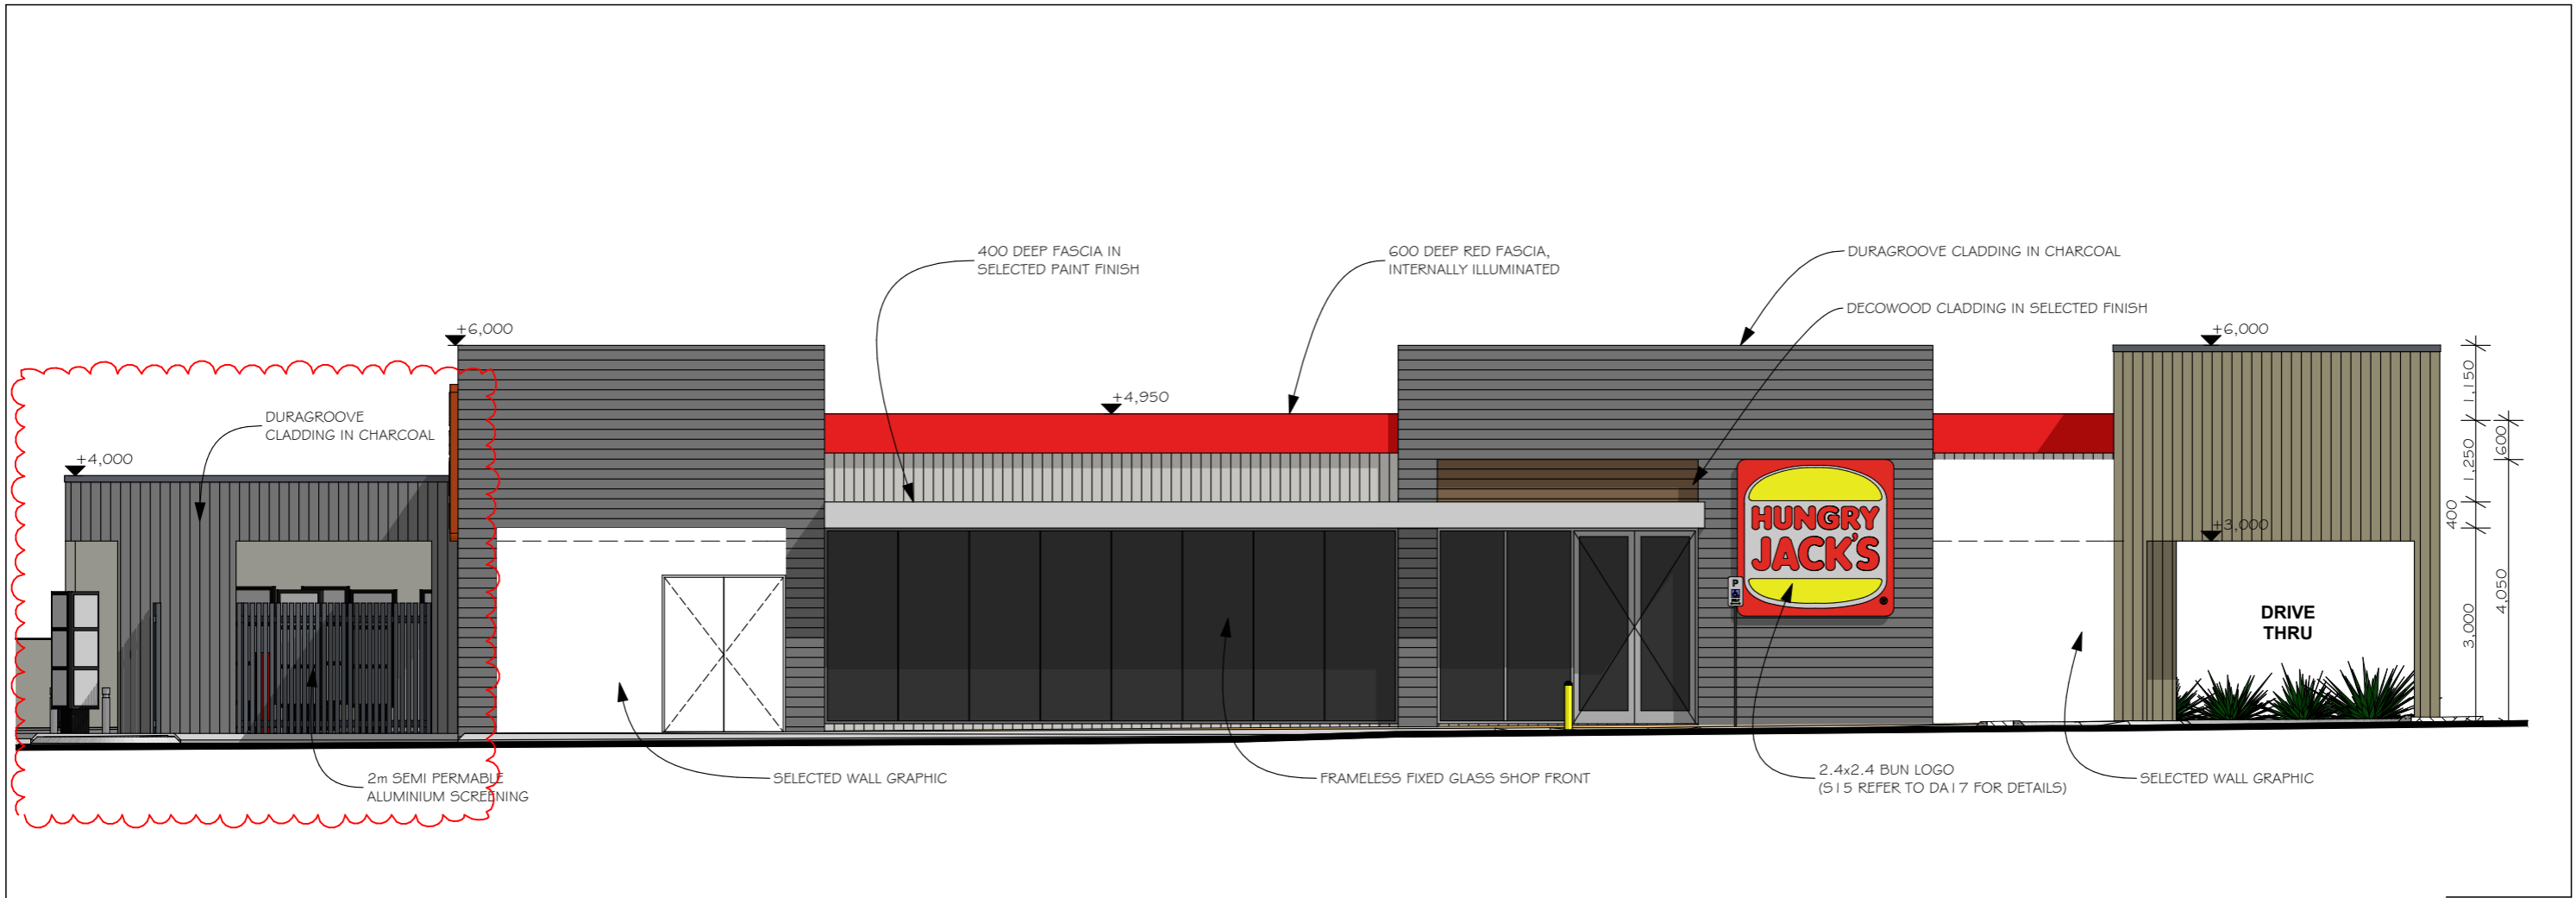

E6 - CARPARK



HINDLEY & ASSOCIATES
PTY LTD
BUILDING DESIGNERS

166 STIRLING HIGHWAY
NEDLANDS WA 6009

PO BOX 199
NEDLANDS WA 6909

PHONE - 9386 6999
FAX - 9386 6700
admin@hindley.com.au

DEVELOPMENT APPLICATION

THIS DRAWING IS COPYRIGHT AND MUST NOT BE
RETAINED, COPIED OR USED WITHOUT THE
AUTHORITY OF HINDLEY & ASSOCIATES PTY LTD.
DO NOT SCALE FROM THIS DRAWING.
THE CONTRACTOR AND HIS SUBCONTRACTORS ARE
TO VERIFY ALL DIMENSIONS ON SITE BEFORE MAKING
SHOP DRAWINGS OR COMMENCING MANUFACTURE.
THIS IS A COMPUTER GENERATED DRAWING AND
SHALL NOT BE ALTERED BY HAND.

HINDLEY & ASSOCIATES P/L
A TRUSTEE FOR
HINDLEY TRUST
ACN No. 088 989 904


BUILDING DESIGNERS ASSOCIATION OF WA

NO:	DATE:	REVISION:	DRAWN:	CHECK:
A	11.01.17	REVISED AS PER COUNCIL COMMENTS	IJ	AJL
B	12.07.17	REVISED HJ LOADING BAY	IJ	AJL

HJ ELEVATIONS
SCALE 1:100
A3 SHEET

PROPOSED COMMERCIAL DEVELOPMENT
232 ORRONG ROAD
CARLISLE
for UNIVERSAL ENTERPRISES Pty Ltd

Date	-28/11/2017
Design	- IJ
Drawn	- IJ
Checked	- AJJ
Scale	- 1:100
Job No.	- 0585
Dwg -	DA09
Rev -	B

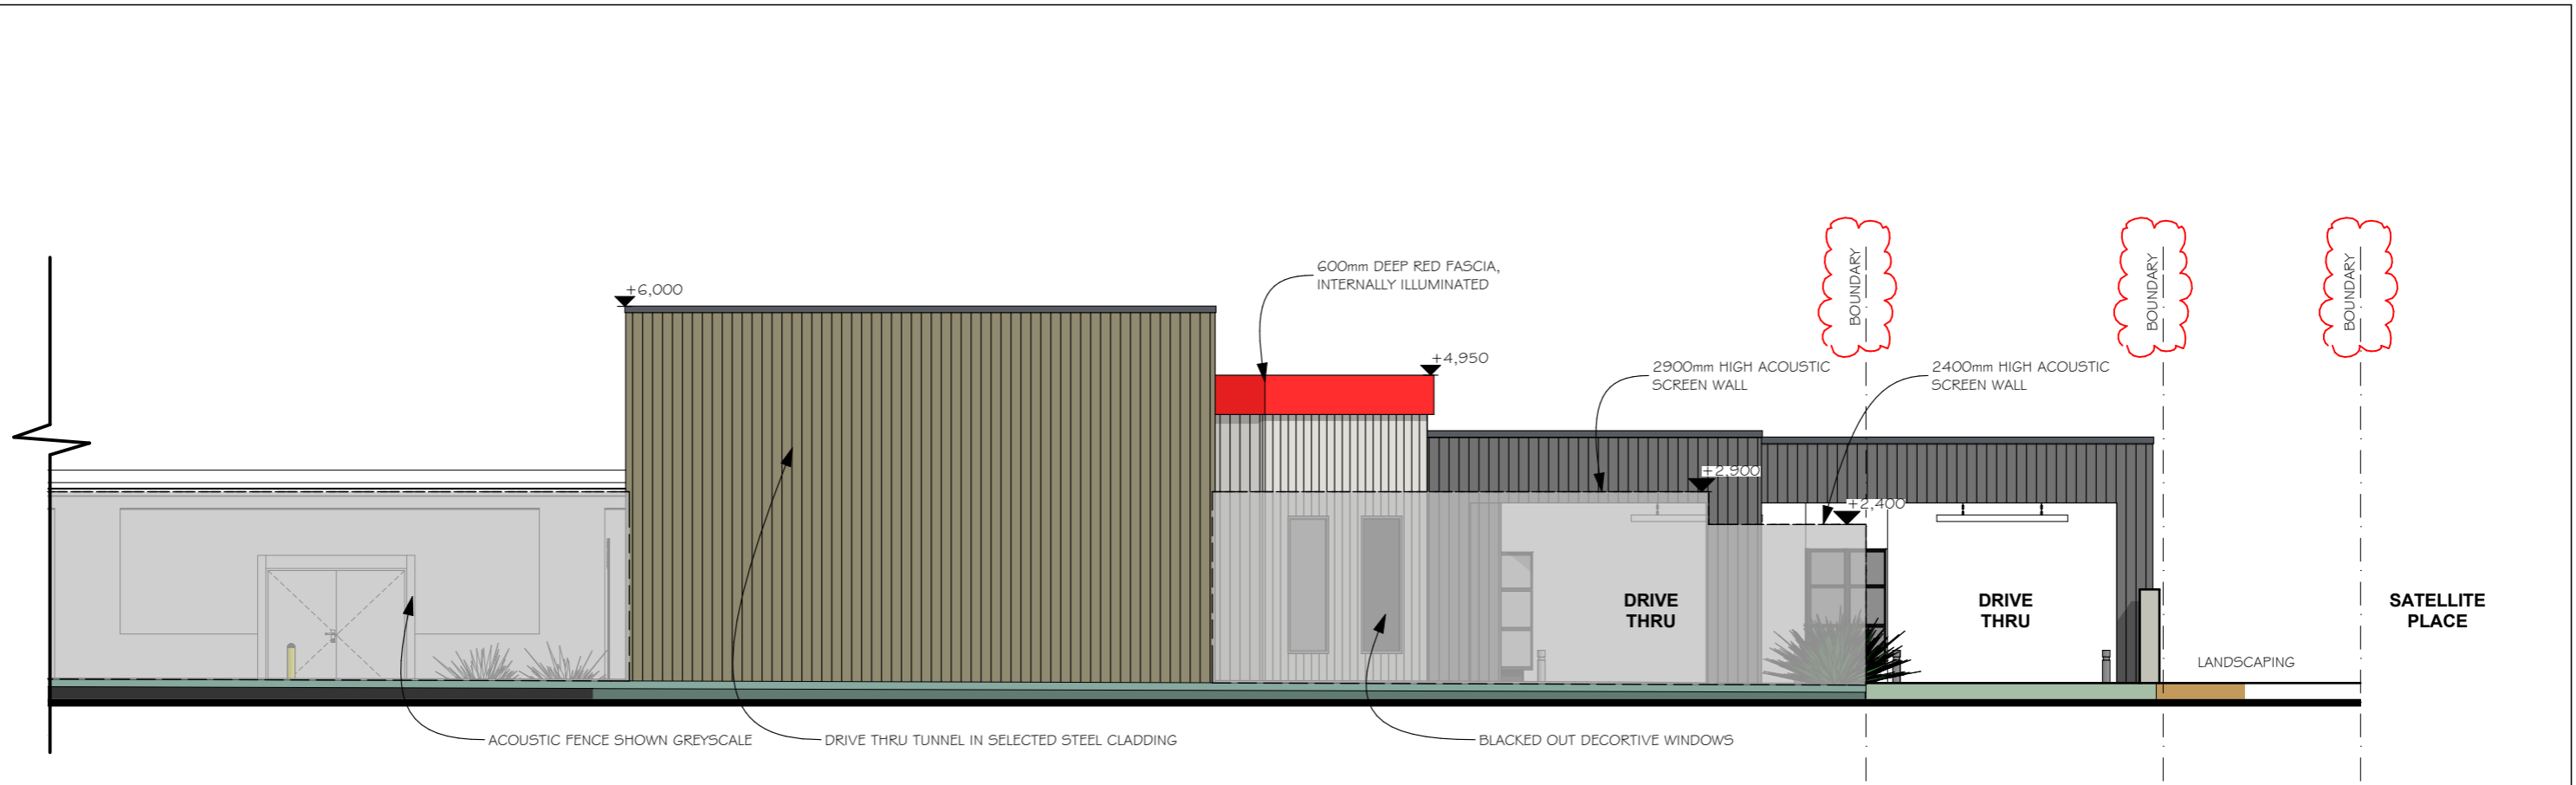

E4a - NORTH ELEVATION



HINDLEY & ASSOCIATES
PTY LTD
BUILDING DESIGNERS
166 STIRLING HIGHWAY
NEDLANDS WA 6009
PO BOX 199
NEDLANDS WA 6909
PHONE - 9386 6699
FAX - 9386 6700
admin@hindley.com.au

DEVELOPMENT APPLICATION

THIS DRAWING IS COPYRIGHT AND MUST NOT BE RETAINED, COPIED OR USED WITHOUT THE AUTHORITY OF HINDLEY & ASSOCIATES PTY LTD. DO NOT SCALE FROM THIS DRAWING. THE CONTRACTOR AND HIS SUBCONTRACTORS ARE TO VERIFY ALL DIMENSIONS ON SITE BEFORE MAKING SHOP DRAWINGS OR COMMENCING MANUFACTURE. THIS IS A COMPUTER GENERATED DRAWING AND SHALL NOT BE ALTERED BY HAND.

HINDLEY & ASSOCIATES P/L
A TRUSTEE FOR
HINDLEY TRUST
ACN No. 088 989 904



NO:	DATE:	REVISION:	DRAWN:	CHECK:
A	13.10.16	REVISED AS PER CLIENT CHANGES	IJ	AJL
B	31.10.16	REVISED AS PER CLIENT CHANGES	IJ	AJL
C	15.11.16	REVISED AS PER CLIENT CHANGES	IJ	AJL
D	12.07.17	REVISED AS PER CLIENT CHANGES	IJ	AJL
E	02.08.17	REVISED AS PER ACOUSTIC ENGINEERS REPORT	IJ	AJL
F	04.09.17	BOUNDARIES SHOWN	IJ	AJL

HJ ELEVATIONS
SCALE 1:100
A3 SHEET

PROPOSED COMMERCIAL DEVELOPMENT
232 ORRONG ROAD
CARLISLE
for UNIVERSAL ENTERPRISES Pty Ltd

Date - 28/11/2017
Design - IJ
Drawn - IJ
Checked - AJJ
Scale - 1:100
Job No. - 0585
Dwg - DA10
Rev - F



E7 - CARPARK / ARCHER STREET



HINDLEY & ASSOCIATES
PTY LTD
BUILDING DESIGNERS

166 STIRLING HIGHWAY
NEDLANDS WA 6109

PO BOX 199
NEDLANDS WA 6109

PHONE - 9386 6699
FAX - 9386 6700
admin@hindley.com.au

DEVELOPMENT APPLICATION

THIS DRAWING IS COPYRIGHT AND MUST NOT BE
RETAINED, COPIED OR USED WITHOUT THE
AUTHORITY OF HINDLEY & ASSOCIATES PTY LTD.
DO NOT SCALE FROM THIS DRAWING.
THE CONTRACTOR AND HIS SUBCONTRACTORS ARE
TO VERIFY ALL DIMENSIONS ON SITE BEFORE MAKING
SHOP DRAWINGS OR COMMENCING MANUFACTURE.
THIS IS A COMPUTER GENERATED DRAWING AND
SHALL NOT BE ALTERED BY HAND.

HINDLEY & ASSOCIATES P/L
A TRUSTEE FOR
HINDLEY TRUST
ACN No. 088 989 904



NO:	DATE:	REVISION:	DRAWN:	CHECK:
A	11.01.17	REVISED AS PER COUNCIL COMMENTS	IJ	AJL
B	16.05.17	REVISED AS PER HJ COMMENTS	IJ	AJL
C	12.07.17	REVISED AS PER HJ COMMENTS	IJ	AJL
D	19.09.17	REVISED AS PER HJ COMMENTS	IJ	AJL


A3 SHEET

HJ ELEVATIONS


SCALE 1:100

PROPOSED COMMERCIAL DEVELOPMENT
232 ORRONG ROAD
CARLISLE
for UNIVERSAL ENTERPRISES Pty Ltd

Date	-28/11/2017
Design	- IJ
Drawn	- IJ
Checked	- AJJ
Scale	- 1:100
Job No.	- 0585
Dwg -	DA11
Rev -	D

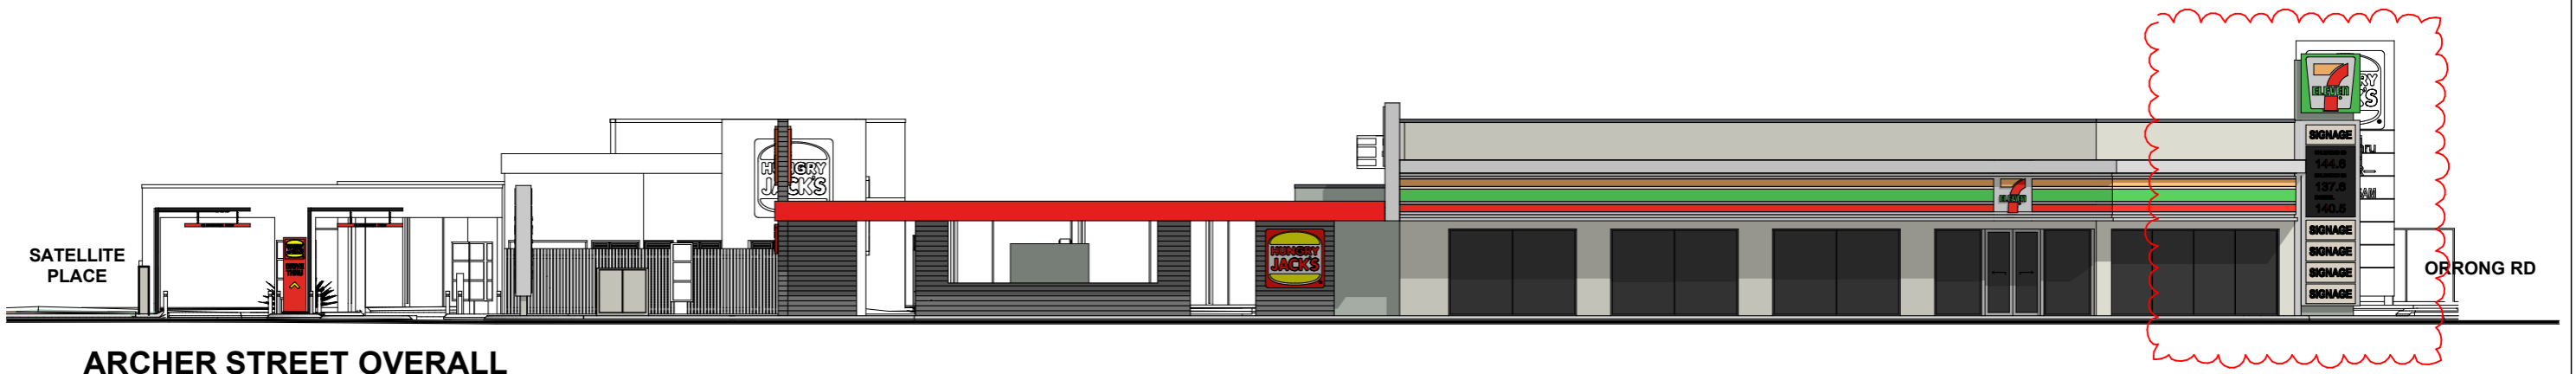

ARCHER STREET OVERALL

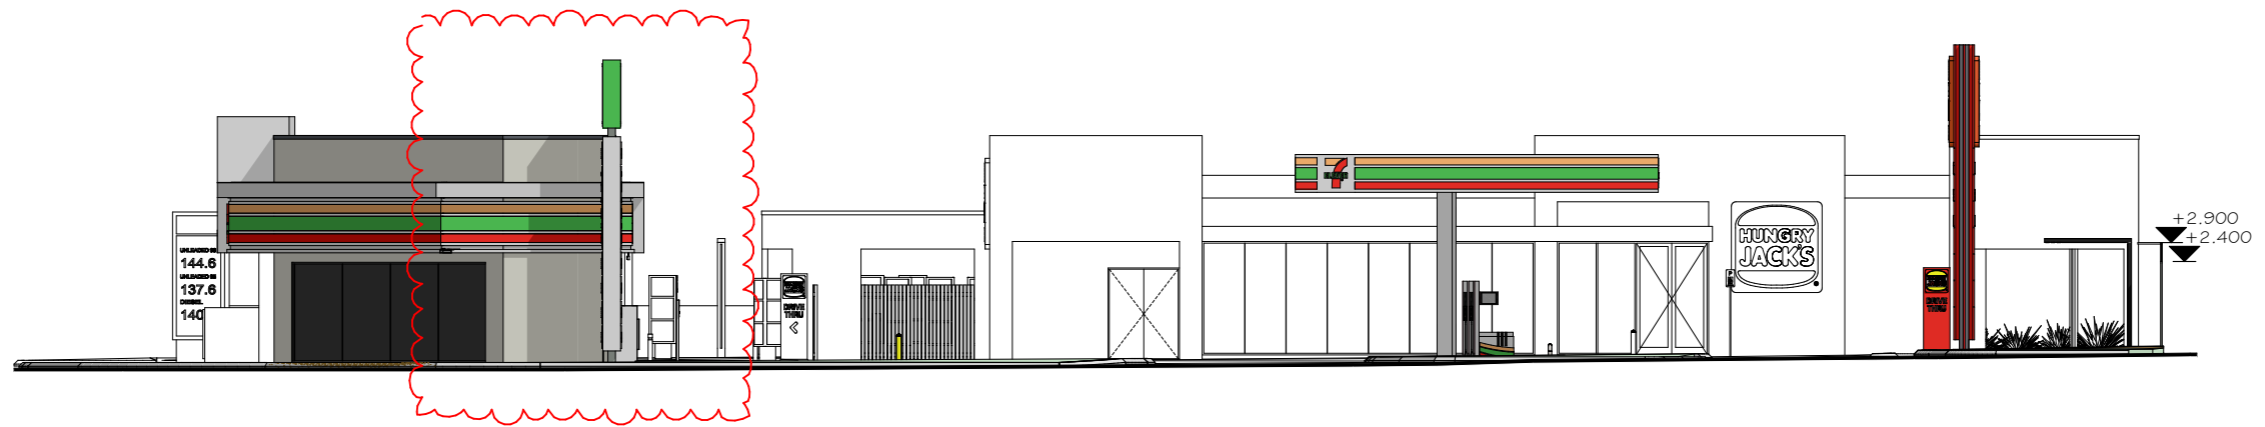

ORRONG ROAD OVERALL



HINDLEY & ASSOCIATES
PTY LTD
BUILDING DESIGNERS

166 STIRLING HIGHWAY
NEDLANDS WA 6109

PO BOX 199
NEDLANDS WA 6109

PHONE - 9386 6699
FAX - 9386 6700
admin@hindley.com.au

DEVELOPMENT APPLICATION

THIS DRAWING IS COPYRIGHT AND MUST NOT BE
RETAINED, COPIED OR USED WITHOUT THE
AUTHORITY OF HINDLEY & ASSOCIATES PTY LTD.
DO NOT SCALE FROM THIS DRAWING.
THE CONTRACTOR AND HIS SUBCONTRACTORS ARE
TO VERIFY ALL DIMENSIONS ON SITE BEFORE MAKING
SHOP DRAWINGS OR COMMENCING MANUFACTURE.
THIS IS A COMPUTER GENERATED DRAWING AND
SHALL NOT BE ALTERED BY HAND.

HINDLEY & ASSOCIATES P/L
A TRUSTEE FOR
HINDLEY TRUST
ACN No. 088 989 904



NO:	DATE:	REVISION:	DRAWN:	CHECK:
B	16.05.17	REVISED AS PER HJ COMMENTS (ARCHER ST ELEVATION)	IJ	AJL
C	12.07.17	REVISED HJ LOADING BAY & ORRONG RD CROSSOVERS	IJ	AJL
D	04.09.17	ACOUSTIC FENCE HEIGHTS ADDED	IJ	AJL
E	07.09.17	REVISED 7-ELEVEN ELEVATIONS & HJ PYLON RELOCATED	IJ	AJL
F	18.09.17	REVISED 7-ELEVEN BUILDING LOCATION	IJ	AJL
G	23.11.17	REVISED 7-ELEVEN PYLON & PARAPET	IJ	AJL


A3 SHEET

OVERALL STREET ELEVATIONS


SCALE 1:200

PROPOSED COMMERCIAL DEVELOPMENT
232 ORRONG ROAD
CARLISLE
for UNIVERSAL ENTERPRISES Pty Ltd

Date - 28/11/2017
Design - IJ
Drawn - IJ
Checked - AJJ
Scale - 1:200
Job No. - 0585
Dwg - DA12
Rev - G

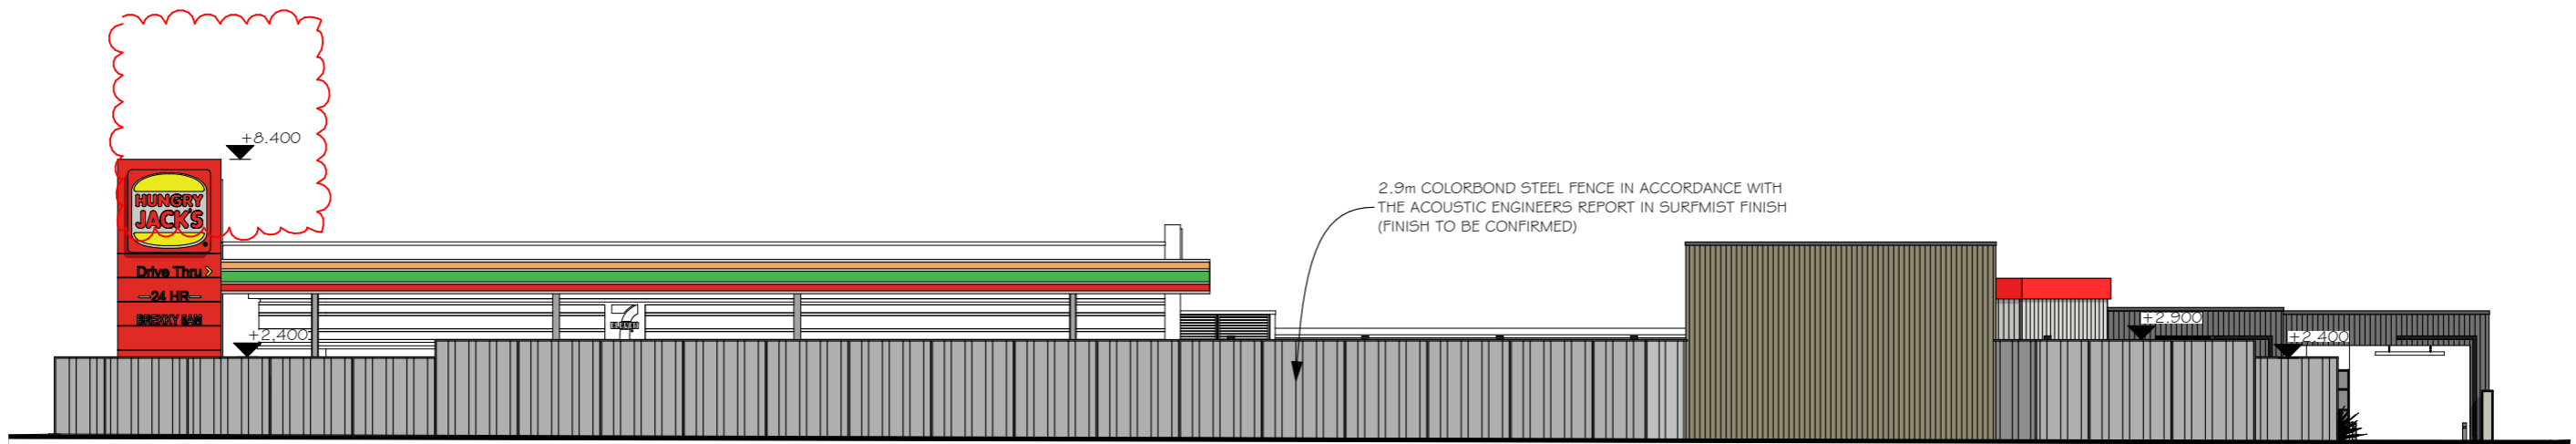

ADJOINING RESIDENTIAL LOT OVERALL

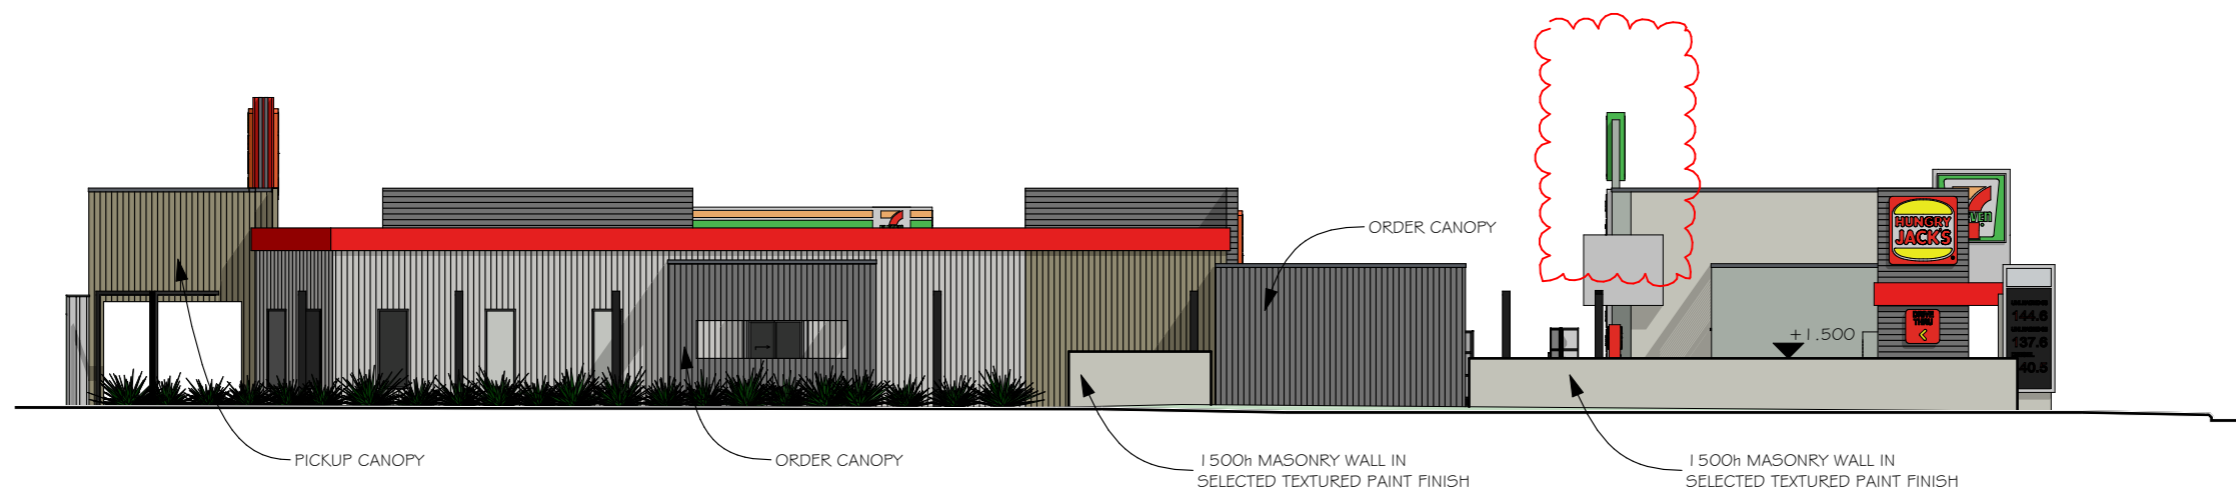

SATELLITE PLACE OVERALL



HINDLEY & ASSOCIATES
PTY LTD
BUILDING DESIGNERS

166 STIRLING HIGHWAY
NEDLANDS WA 6109

PO BOX 199
NEDLANDS WA 6109

PHONE - 9386 6699
FAX - 9386 6700
admin@hindley.com.au

DEVELOPMENT APPLICATION

THIS DRAWING IS COPYRIGHT AND MUST NOT BE
RETAINED, COPIED OR USED WITHOUT THE
AUTHORITY OF HINDLEY & ASSOCIATES PTY LTD.
DO NOT SCALE FROM THIS DRAWING.
THE CONTRACTOR AND HIS SUBCONTRACTORS ARE
TO VERIFY ALL DIMENSIONS ON SITE BEFORE MAKING
SHOP DRAWINGS OR COMMENCING MANUFACTURE.
THIS IS A COMPUTER GENERATED DRAWING AND
SHALL NOT BE ALTERED BY HAND.

HINDLEY & ASSOCIATES P/L
A TRUSTEE FOR
HINDLEY TRUST
ACN No. 088 989 904



NO:	DATE:	REVISION:	DRAWN:	CHECK:
A	11.01.17	REVISED AS PER COUNCIL COMMENTS	IJ	AJL
B	12.07.17	REVISED AS PER HJ COMMENTS	IJ	AJL
C	02.08.17	REVISED AS PER ACOUSTIC ENGINEERS REPORT	IJ	AJL
D	07.09.17	REVISED 7-ELEVEN ELEVATIONS & ACOUSTIC FENCE	IJ	AJL
E	18.09.17	REVISED 7-ELEVEN BUILDING LOCATION	IJ	AJL
F	18.09.17	REVISED 7-ELEVEN PYLON & PARAPET	IJ	AJL

A3 SHEET

OVERALL STREET ELEVATIONS

SCALE 1:200

PROPOSED COMMERCIAL DEVELOPMENT
232 ORRONG ROAD
CARLISLE
for UNIVERSAL ENTERPRISES Pty Ltd

Date - 28/11/2017
Design - IJ
Drawn - IJ
Checked - AJJ
Scale - 1:200
Job No. - 0585
Dwg - DA13
Rev - F



ORRONG RD



ORRONG RD



HINDLEY & ASSOCIATES
PTY LTD
BUILDING DESIGNERS

166 STIRLING HIGHWAY
NEDLANDS WA 6109

PO BOX 199
NEDLANDS WA 6109

PHONE - 9386 6699
FAX - 9386 6700
admin@hindley.com.au

DEVELOPMENT APPLICATION

THIS DRAWING IS COPYRIGHT AND MUST NOT BE
RETAINED, COPIED OR USED WITHOUT THE
AUTHORITY OF HINDLEY & ASSOCIATES PTY LTD.
DO NOT SCALE FROM THIS DRAWING.
THE CONTRACTOR AND HIS SUBCONTRACTORS ARE
TO VERIFY ALL DIMENSIONS ON SITE BEFORE MAKING
SHOP DRAWINGS OR COMMENCING MANUFACTURE.
THIS IS A COMPUTER GENERATED DRAWING AND
SHALL NOT BE ALTERED BY HAND.

HINDLEY & ASSOCIATES P/L
A TRUSTEE FOR
HINDLEY TRUST
ACN No. 088 989 904

NO:	DATE:	REVISION:	DRAWN:	CHECK:
A	13.10.16	REVISED AS PER CLIENT CHANGES	IJ	AJL
B	31.10.16	REVISED AS PER CLIENT CHANGES	IJ	AJL
C	11.11.16	REVISED AS PER CLIENT CHANGES	IJ	AJL
D	22.11.16	REVISED AS PER CLIENT CHANGES	IJ	-
E	07.09.17	REVISED AS PER 7-ELEVEN CHANGES	IJ	-
F	18.09.17	REVISED 7-ELEVEN BUILDING LOCATION	IJ	AJL
G	23.11.17	REVISED 7-ELEVEN BUILDING	IJ	AJL

A3 SHEET

OVERALL PERSPECTIVES

SCALE N.T.S

PROPOSED COMMERCIAL DEVELOPMENT
232 ORRONG ROAD
CARLISLE
for **UNIVERSAL ENTERPRISES Pty Ltd**

Date - 28/11/2017
Design - IJ
Drawn - IJ
Checked - AJJ
Scale - 1:3.33
Job No. - 0585
Dwg - DA14
Rev - G



E2 - ARCHER ST



SATELLITE PLACE

OVERALL PERSPECTIVES

SCALE N.T.S

A3 SHEET

THIS DRAWING IS COPYRIGHT AND MUST NOT BE RETAINED, COPIED OR USED WITHOUT THE AUTHORITY OF HINDLEY & ASSOCIATES PTY LTD. DO NOT SCALE FROM THIS DRAWING. THE CONTRACTOR AND HIS SUBCONTRACTORS ARE TO VERIFY ALL DIMENSIONS ON SITE BEFORE MAKING SHOP DRAWINGS OR COMMENCING MANUFACTURE. THIS IS A COMPUTER GENERATED DRAWING AND SHALL NOT BE ALTERED BY HAND.

HINDLEY & ASSOCIATES P/L
 A TRUSTEE FOR
 HINDLEY TRUST
 ACN No. 088 989 904

NO:	DATE:	REVISION:	DRAWN:	CHECK:
A	13.10.16	REVISED AS PER CLIENT CHANGES	IJ	AJL
B	31.10.16	REVISED AS PER CLIENT CHANGES	IJ	AJL
C	07.09.17	REVISED AS PER 7-ELEVEN CHANGES	IJ	AJL
D	18.09.17	REVISED 7-ELEVEN BUILDING LOCATION	IJ	AJL
E	23.11.17	REVISED 7-ELEVEN BUILDING	IJ	AJL

PROPOSED COMMERCIAL DEVELOPMENT
 232 ORRONG ROAD
 CARLISLE
 for UNIVERSAL ENTERPRISES Pty Ltd

Date	-28/11/2017
Design	- IJ
Drawn	- IJ
Checked	- AJJ
Scale	- 1:3.33
Job No.	- 0585
Dwg -	DA15
Rev -	E


HA
 HINDLEY & ASSOCIATES
 PTY LTD
 BUILDING DESIGNERS
 166 STIRLING HIGHWAY
 NEDLANDS WA 6009
 PO BOX 199
 NEDLANDS WA 6909
 PHONE - 9386 6699
 FAX - 9386 6700
 admin@hindley.com.au

DEVELOPMENT APPLICATION

SATELLITE PLACE

ADJOINING LOT
126
RESIDENTIAL

ADJOINING LOT
125
RESIDENTIAL

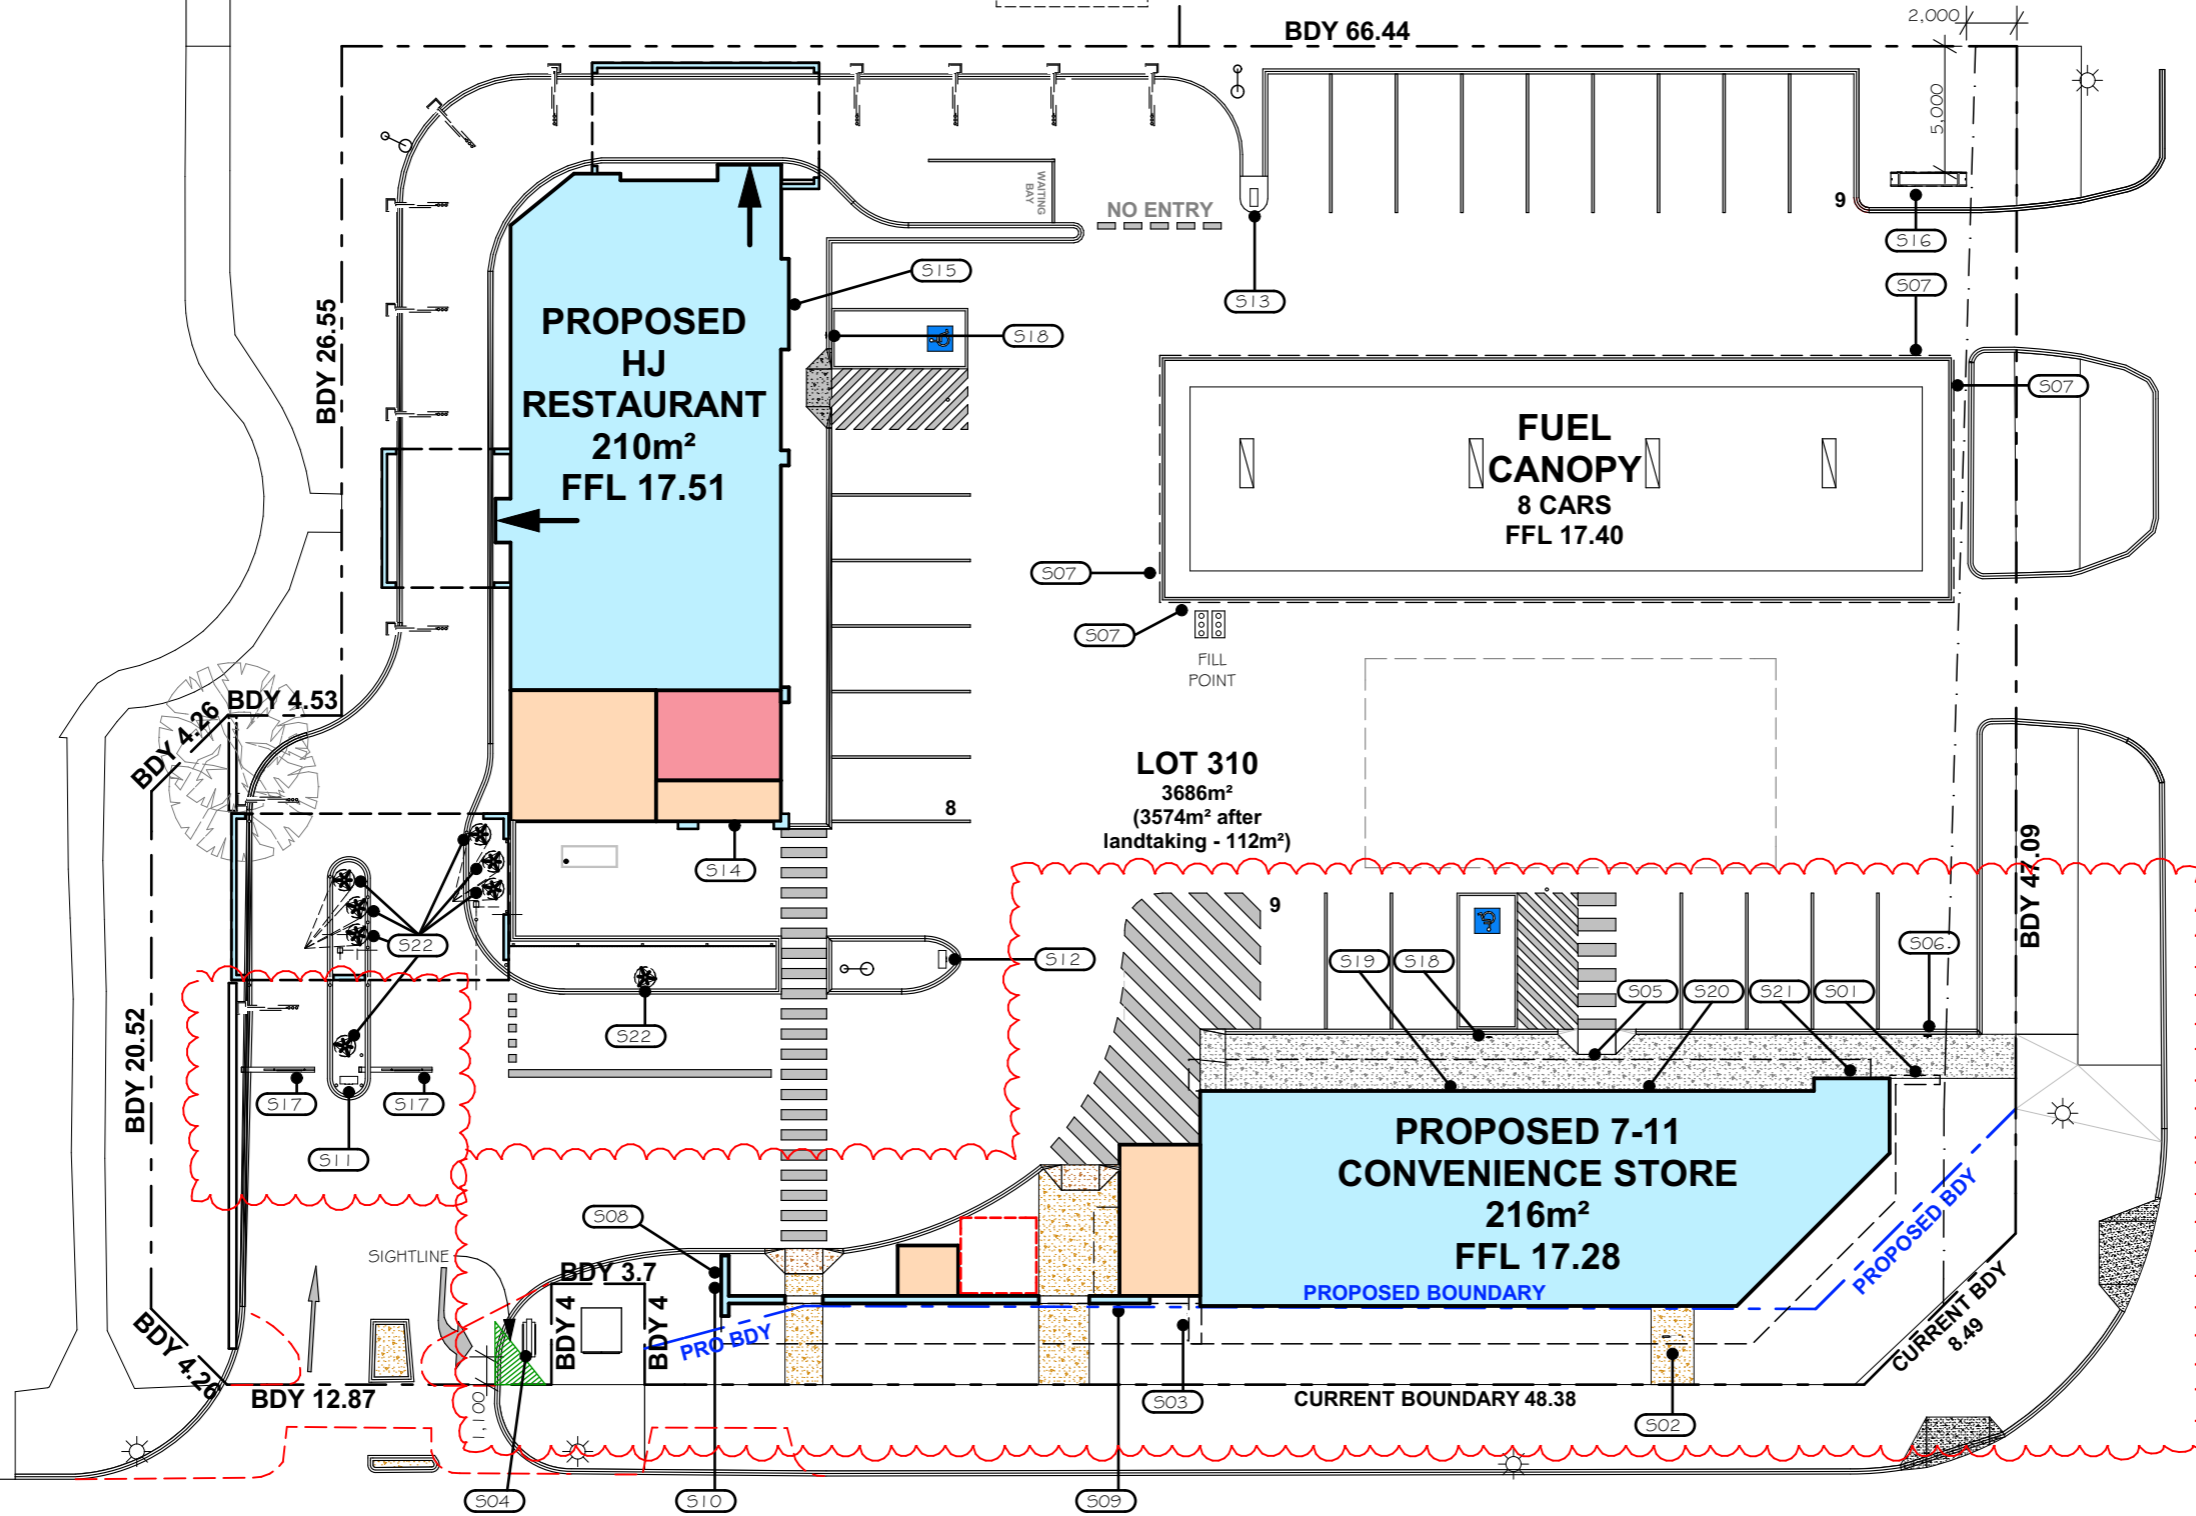

SIGNAGE SCHEDULE		
TAG	DESCRIPTION	ILLUMINATED
S01	7-ELEVEN PYLON	YES
S02	7-ELEVEN AWNING/FASCIA LOGO	YES
S03	7-ELEVEN WALL / TOWER LOGO	YES
S04	7-ELEVEN PRICE BOARD (OP2)	YES
S05	7-ELEVEN AWNING/FASCIA LOGO	YES
S06	7-ELEVEN AIR & WATER SIGN	NO
S07	7-ELEVEN AWNING/FASCIA LOGO	YES
S08	HUNGRY JACK'S DIRECTIONAL SIGN / ARROW	YES
S09	HUNGRY JACK'S BUN LOGO	YES
S10	HUNGRY JACK'S BUN LOGO	YES
S11	HUNGRY JACK'S 700mm X 2.35m DIRECTIONAL SIGN	YES
S12	HUNGRY JACK'S 700mm X 2.35m DIRECTIONAL SIGN	YES
S13	HUNGRY JACK'S 700mm X 2.35m DIRECTIONAL SIGN	YES
S14	HUNGRY JACK'S BUN LOGO	YES
S15	HUNGRY JACK'S BUN LOGO	YES
S16	HUNGRY JACK'S PYLON	YES
S17	HUNGRY JACK'S HEIGHT BAR	NO
S18	ACCESSIBLE PARKING SIGN	NO
S19	7-ELEVEN WINDOW FILM	NO
S20	7-ELEVEN POSTER HOLDER	NO
S21	7-ELEVEN SCROLLING SIGN	YES
S22	HUNGRY JACKS MENU BOARDS X8	YES

ORRONG ROAD

ARCHER STREET



HINDLEY & ASSOCIATES
PTY LTD
BUILDING DESIGNERS
166 STIRLING HIGHWAY
NEDLANDS WA 6109
PO BOX 199
NEDLANDS WA 6109
PHONE - 9386 6699
FAX - 9386 6700
admin@hindley.com.au

DEVELOPMENT APPLICATION

THIS DRAWING IS COPYRIGHT AND MUST NOT BE RETAINED, COPIED OR USED WITHOUT THE AUTHORITY OF HINDLEY & ASSOCIATES PTY LTD. DO NOT SCALE FROM THIS DRAWING. THE CONTRACTOR AND HIS SUBCONTRACTORS ARE TO VERIFY ALL DIMENSIONS ON SITE BEFORE MAKING SHOP DRAWINGS OR COMMENCING MANUFACTURE. THIS IS A COMPUTER GENERATED DRAWING AND SHALL NOT BE ALTERED BY HAND.


HINDLEY & ASSOCIATES P/L
A TRUSTEE FOR
HINDLEY TRUST
ACN No. 088 989 904

NO:	DATE:	REVISION:	DRAWN:	CHECK:
A	13.10.16	REVISED SIGN 10	IJ	AJL
B	31.10.16	REVISED AS PER CLIENT CHANGES	IJ	AJL
C	15.11.16	REVISED AS PER CLIENT CHANGES	IJ	AJL
D	15.11.16	REVISED HJ DRIVE THRU SIGNAGE	IJ	AJL
E	12.07.17	UPDATED TO SUIT REVISED SITE PLAN	IJ	AJL
F	12.07.17	S22 DRIVE THRU MENU BOARD ADDED	IJ	AJL
G	07.09.17	S16 PYLON SIGN RELOCACTED	IJ	AJL
H	18.09.17	REVISED 7-ELEVEN BUILDING LOCATION	IJ	AJL
I	09.11.17	REVISED ARCHER ST FOOTPATH	IJ	AJL

A3 SHEET

SIGNAGE PLAN


SCALE 1:300

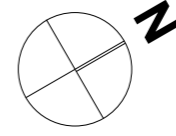

PROPOSED COMMERCIAL DEVELOPMENT
232 ORRONG ROAD
CARLISLE
for UNIVERSAL ENTERPRISES Pty Ltd

Date - 30/11/2017
Design - IJ
Drawn - IJ
Checked - AJJ
Scale - 1:300
Job No. - 0585
Dwg - DA16
Rev - 1



S16 8m PYLON SIGN
DA10 SCALE 1:50

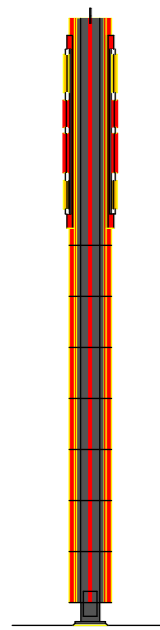

DOUBLE PAN MOULDED HUNGRY JACK'S LOGO WITH RAISED (MOULDED) BUN OUTLINE AND HUNGRY JACK'S TEXT. LOGO GRAPHICS TO BE ON THE REAR OF CLEAR POLYCARBONATE LED ILLUMINATED

MOULDED LETTERS ON POLYCARBONATE SIGN FACE SET INTO LASER CUT OPENING IN ACP PANEL


WHITE POLYCARBONATE FIXED BEHIND LASERCUT TEXT OUTLINE IN ACP PANELS. LED ILLUMINATION BEHIND

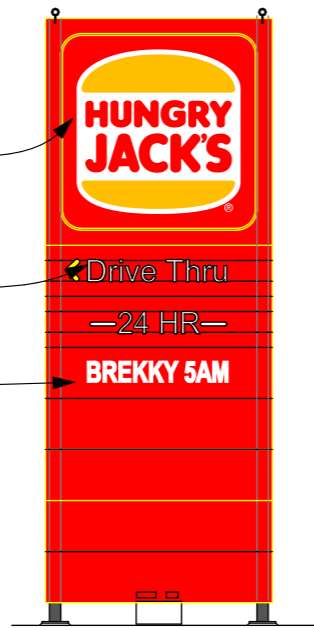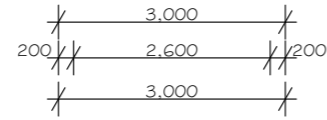

C ELEVATION
SCALE 1:50
SIDE VIEW

B ELEVATION
SCALE 1:50
FRONT & REAR

8, 9, 14, 15 BUN LOGO
DA10 SCALE 1:50

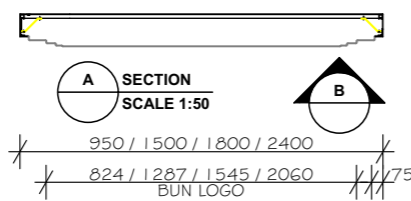

150

SIGN BOX WITH RED FACE TO MATCH SIGN FACE AND BLACK SIDES

DOUBLE PAN MOULDED HUNGRY JACK'S LOGO WITH RAISED BUN LOGO AND HUNGRY JACK'S TEXT. LOGO GRAPHICS APPLIED TO THE REAR OF CLEAR POLYCARBONATE. LED ILLUMINATION




C ELEVATION
SCALE 1:50
SIDE VIEW

A ELEVATION
SCALE 1:50
FRONT VIEW


NOTE:

SIGNS S11 - S13 DIMENSIONS THE SAME DIRECTIONAL ARROWS / TEXT VARY PER SIGN



ALL DIRECTIONAL SIGNS TO HAVE A BLANK FACE IF NOT VIEWED FROM BEHIND

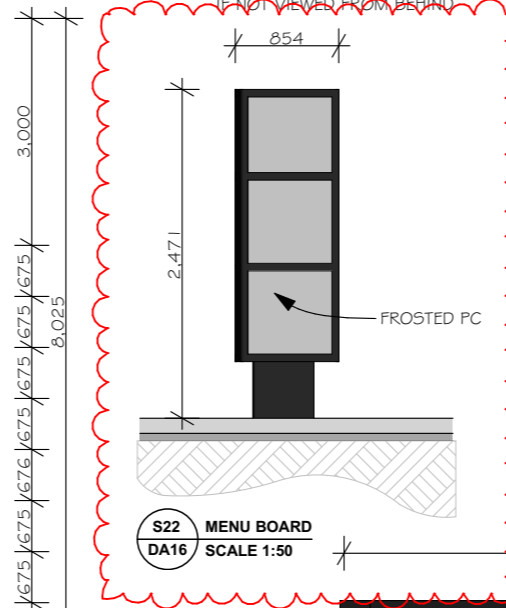


S22 MENU BOARD
DA16 SCALE 1:50

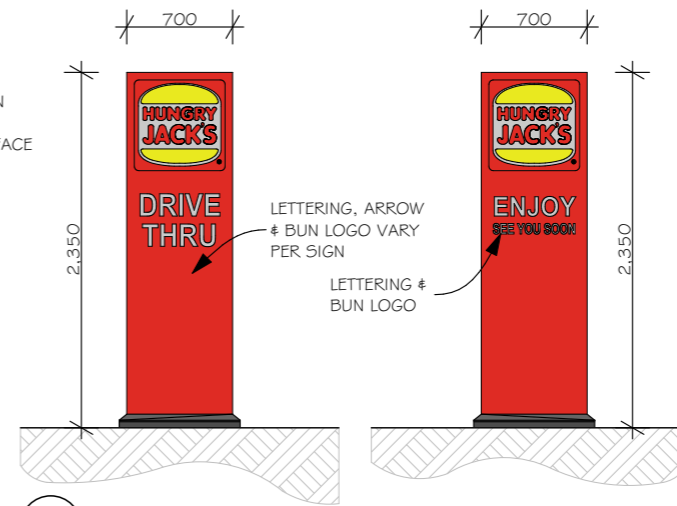

S11-13 DIRECTIONAL
DA16 SCALE 1:50

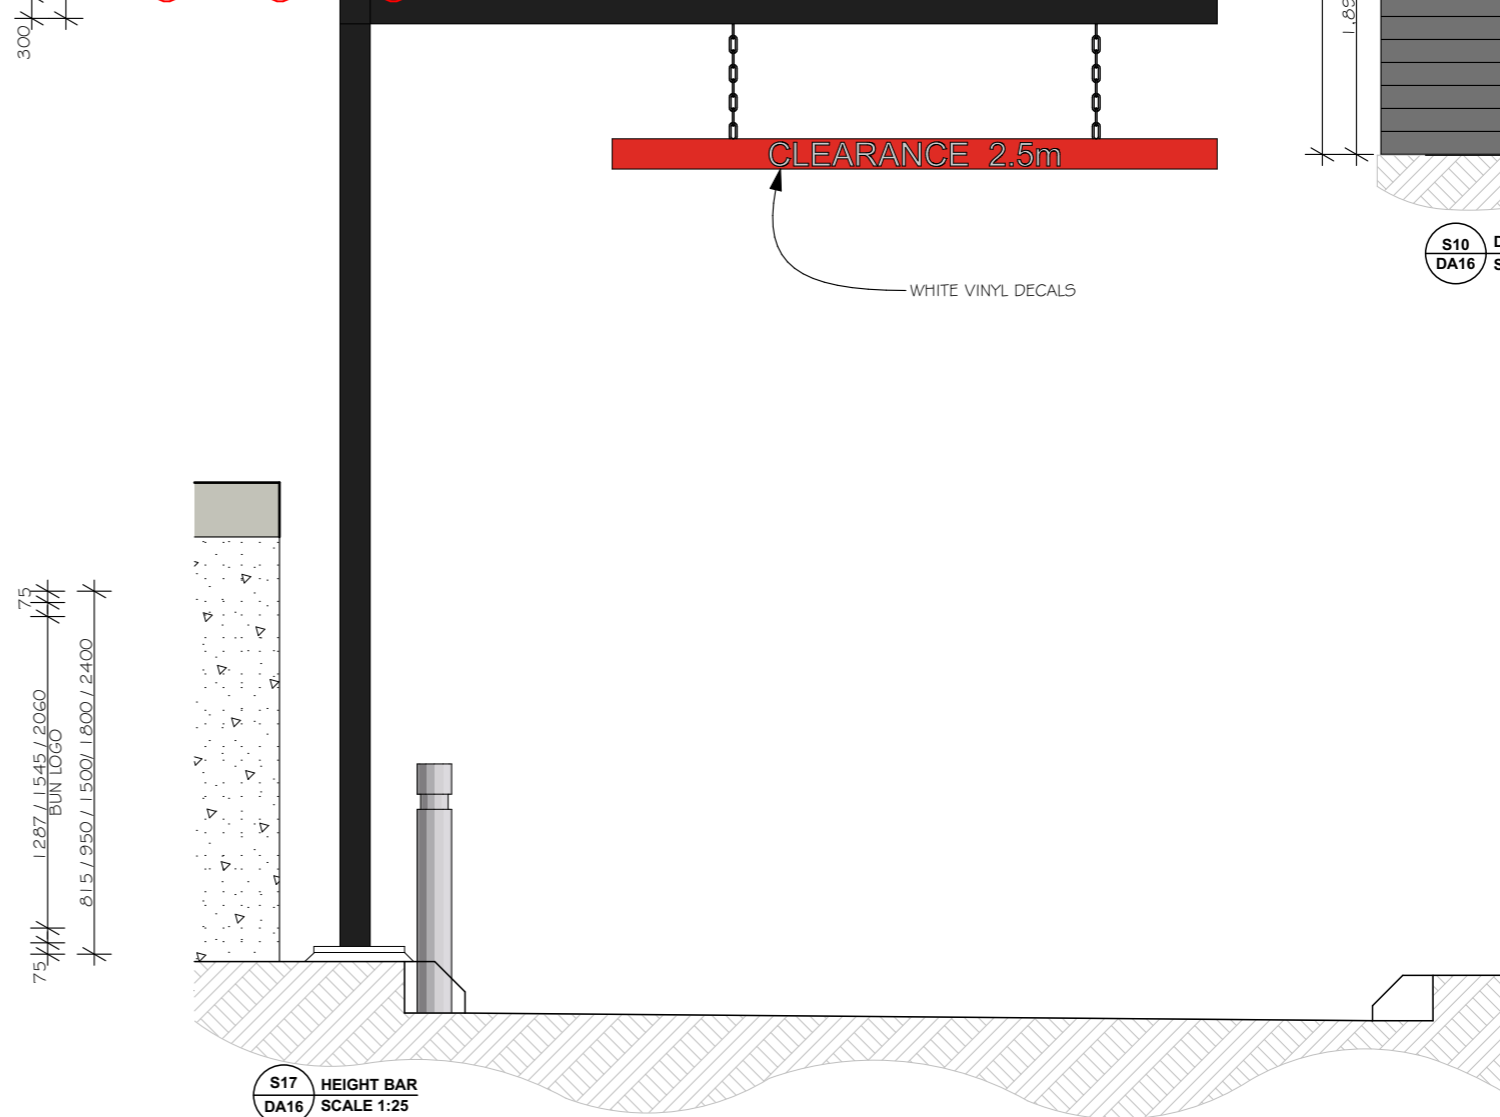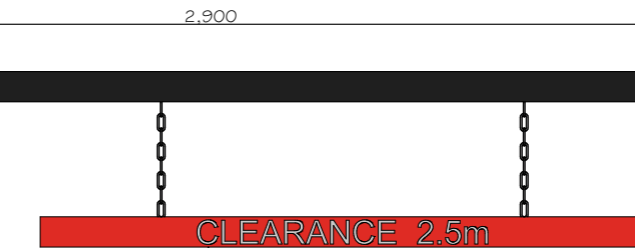

S17 HEIGHT BAR
DA16 SCALE 1:25

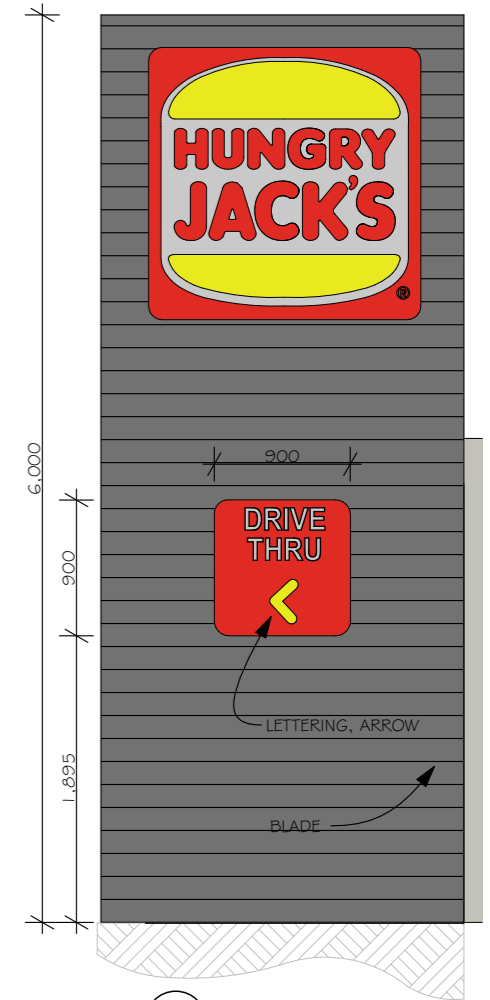

S10 DIRECTIONAL
DA16 SCALE 1:50



HINDLEY & ASSOCIATES
PTY LTD
BUILDING DESIGNERS

166 STIRLING HIGHWAY
NEDLANDS WA 6109

PO BOX 199
NEDLANDS WA 6109

PHONE - 9386 6699
FAX - 9386 6700
admin@hindley.com.au

DEVELOPMENT APPLICATION

HJ SIGNAGE ELEVATIONS

SCALE 1:100

A3 SHEET

THIS DRAWING IS COPYRIGHT AND MUST NOT BE RETAINED, COPIED OR USED WITHOUT THE AUTHORITY OF HINDLEY & ASSOCIATES PTY LTD. DO NOT SCALE FROM THIS DRAWING. THE CONTRACTOR AND HIS SUBCONTRACTORS ARE TO VERIFY ALL DIMENSIONS ON SITE BEFORE MAKING SHOP DRAWINGS OR COMMENCING MANUFACTURE. THIS IS A COMPUTER GENERATED DRAWING AND SHALL NOT BE ALTERED BY HAND.







HINDLEY & ASSOCIATES P/L
A S T R U S T E E E F O R
H I N D L E Y T R U S T
ACN No. 088 989 904



NO:	DATE:	REVISION:	DRAWN:	CHECK:
A	13.10.16	REVISED SIGN 10	LJ	AJL
B	31.10.16	REVISED AS PER CLIENT CHANGES	LJ	AJL
C	15.08.17	S22 MENU BOARD ADDED	LJ	AJL


PROPOSED COMMERCIAL DEVELOPMENT
232 ORRONG ROAD
CARLISLE
for UNIVERSAL ENTERPRISES Pty Ltd

Date - 15/08/2017
Design - LJ
Drawn - LJ
Checked - AJL
Scale: 1:50; 1:100; 1:25
Job No. - 0585
Dwg - DA17
Rev - C

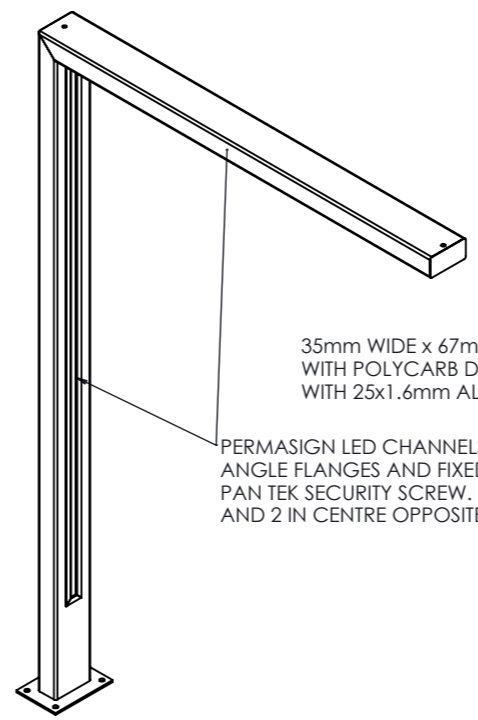 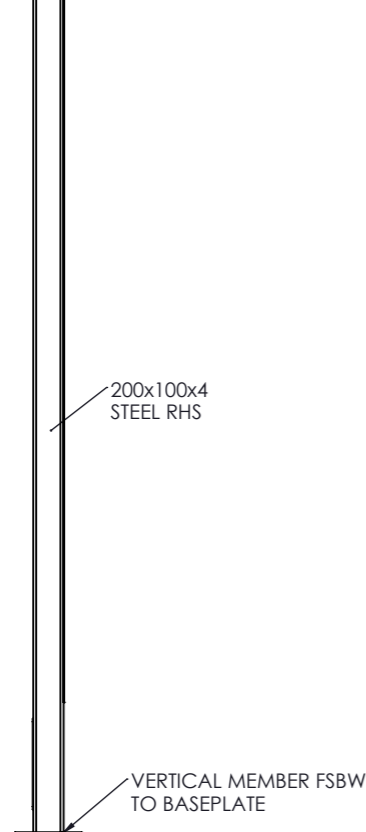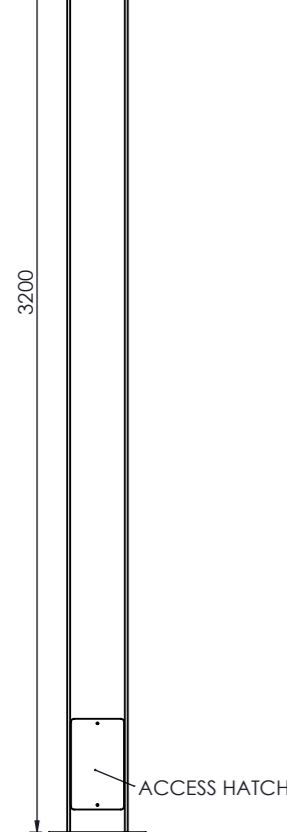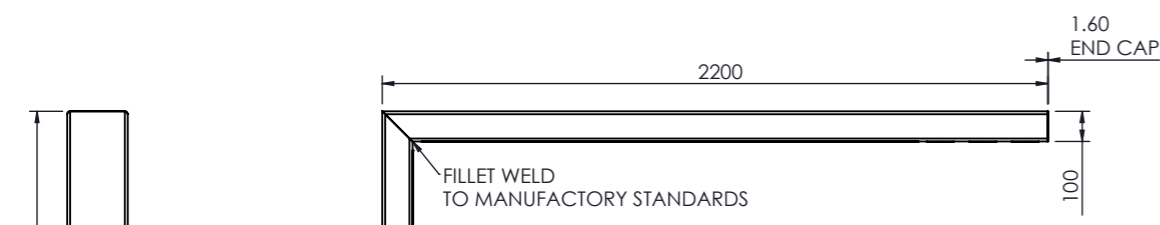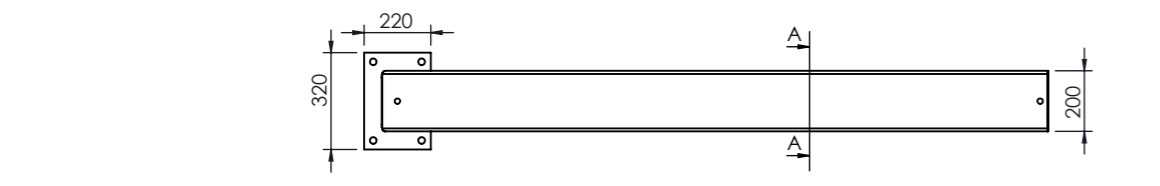


35mm WIDE x 67mm DEEP PERMASIGN LED CHANNEL WITH POLYCARB DIFFUSER AND 4mm ACM LIGHTWALL WITH 25x1.6mm ALUMINIUM ANGLE TRIM ALL AROUND


PERMASIGN LED CHANNELS FITTED WITH FOAM TAPE UNDER ANGLE FLANGES AND FIXED WITH 6G 1/2" SS410 RESYTORK PAN TEK SECURITY SCREW. (QTY 4 PER CHANNEL, 1 EACH END AND 2 IN CENTRE OPPOSITE ONE ANOTHER)

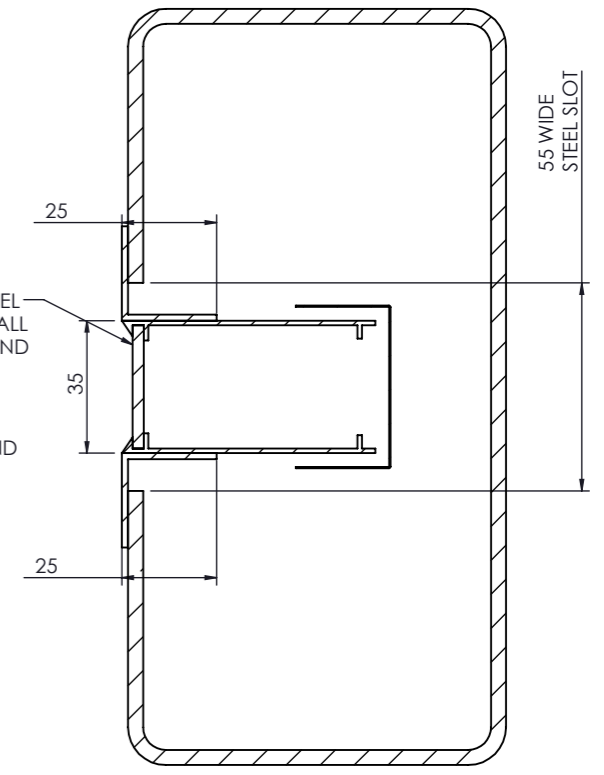

SECTION A-A

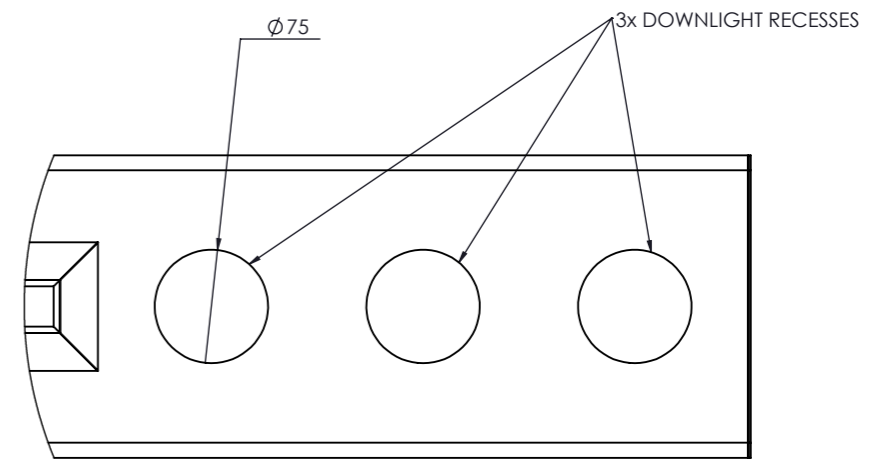

DETAIL B

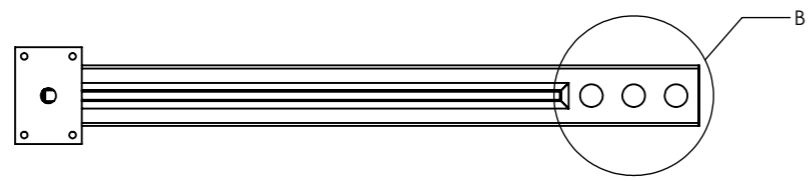

HINDLEY & ASSOCIATES
PTY LTD
BUILDING DESIGNERS

166 STIRLING HIGHWAY
NEDLANDS WA 6109

PO BOX 199
NEDLANDS WA 6109

PHONE - 9386 6699
FAX - 9386 6700
admin@hindley.com.au

DEVELOPMENT APPLICATION

THIS DRAWING IS COPYRIGHT AND MUST NOT BE RETAINED, COPIED OR USED WITHOUT THE AUTHORITY OF HINDLEY & ASSOCIATES PTY LTD. DO NOT SCALE FROM THIS DRAWING.

THE CONTRACTOR AND HIS SUBCONTRACTORS ARE TO VERIFY ALL DIMENSIONS ON SITE BEFORE MAKING SHOP DRAWINGS OR COMMENCING MANUFACTURE. THIS IS A COMPUTER GENERATED DRAWING AND SHALL NOT BE ALTERED BY HAND.

HINDLEY & ASSOCIATES P/L
A TRUSTEE FOR
HINDLEY TRUST
ACN No. 088 989 904

NO:	DATE:	REVISION:	DRAWN:	CHECK:
A	11.01.17	REVISED AS PER COUNCIL COMMENTS	IJ	AJL


A3 SHEET

HJ SIGNAGE LIGHT BLADE

SCALE 1:100


PROPOSED COMMERCIAL DEVELOPMENT
232 ORRONG ROAD
CARLISLE
for UNIVERSAL ENTERPRISES Pty Ltd

Date	-28/11/2017
Design	IJ
Drawn	IJ
Checked	AJJ
Scale	1:1
Job No.	0585
Dwg	DA18
Rev	A

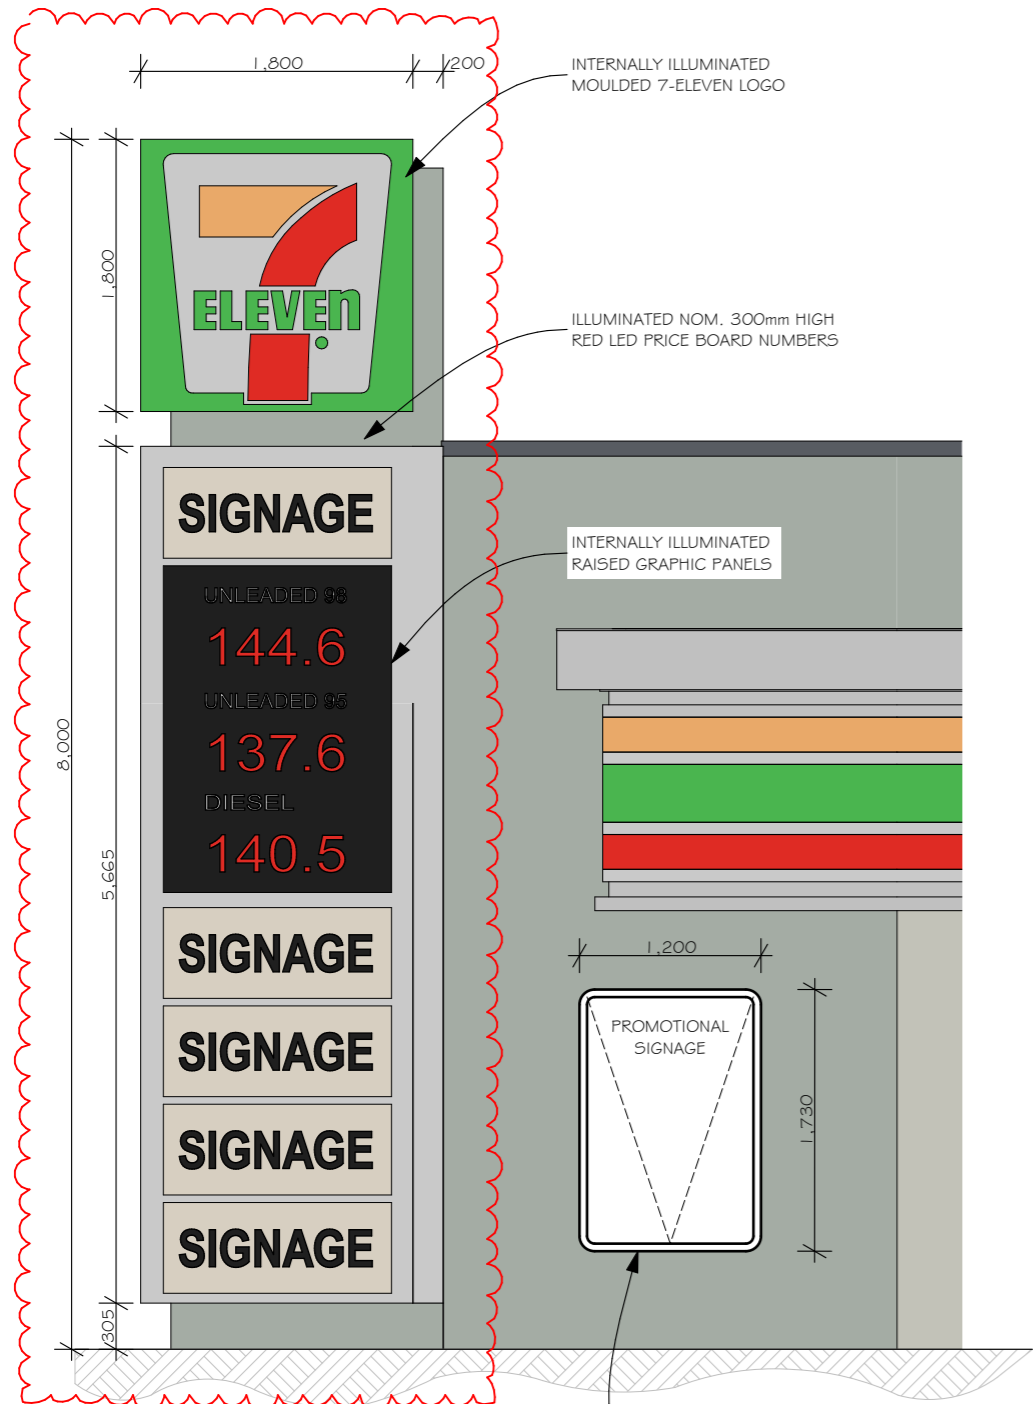


S01 7-11 PRICE BOARD
DA16 SCALE 1:50


S21 7-11 ILLUMINATED SCROLLING SIGN
DA16 SCALE 1:50

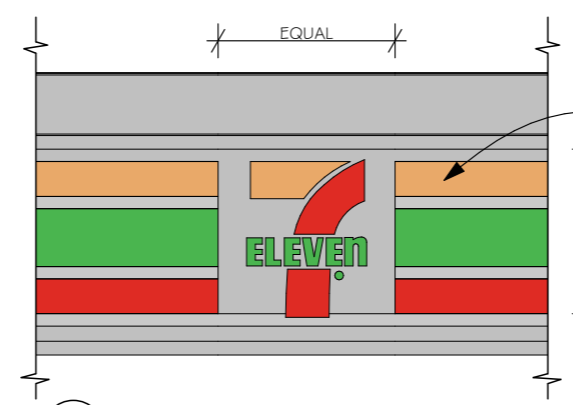


S02/5 7-11 BUILDING / AWNING LOGO
DA16 SCALE 1:50

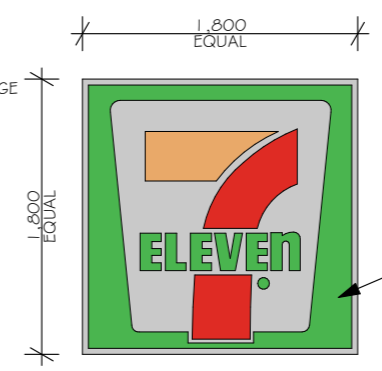


S03 7-11 STANDARD SQUARE LOGO
DA16 SCALE 1:50

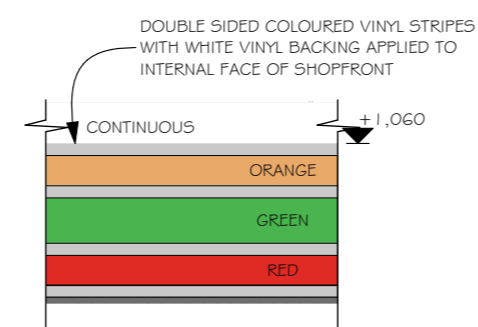


S19 WINDOW FILM
DA12 SCALE 1:50

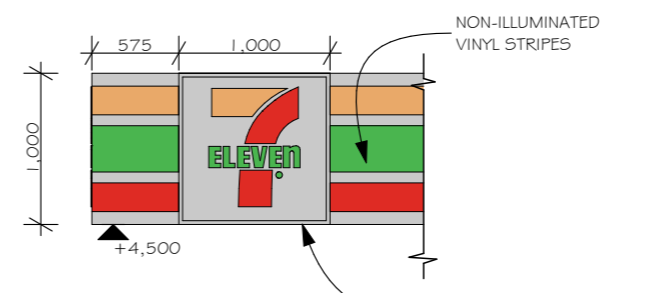


S07 7-11 CANOPY LOGO
DA16 SCALE 1:50

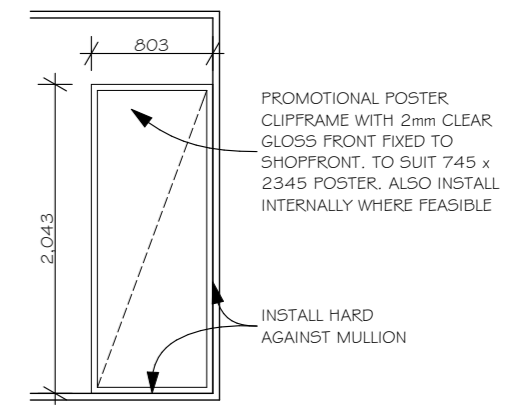


S20 ENTRY POSTER HOLDER
DA12 SCALE 1:50

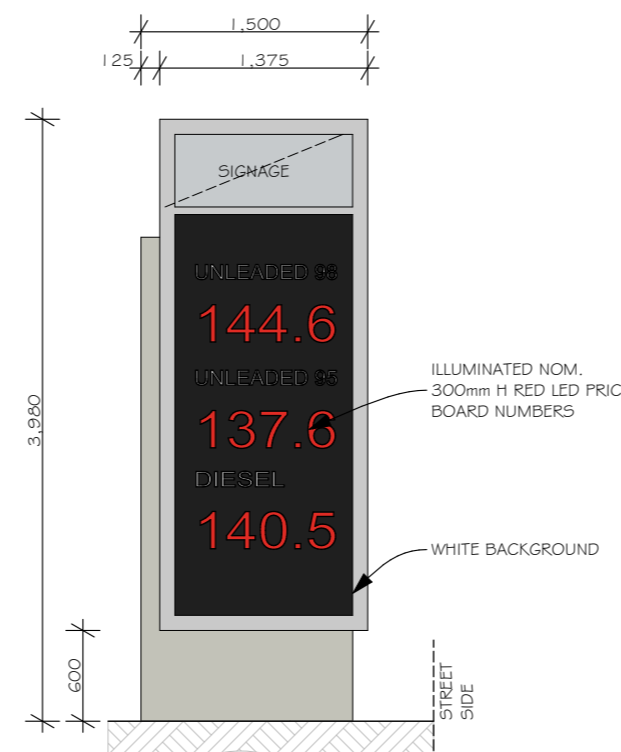

S04 7-11 PRICE BOARD (OPT 02)
DA16 SCALE 1:50

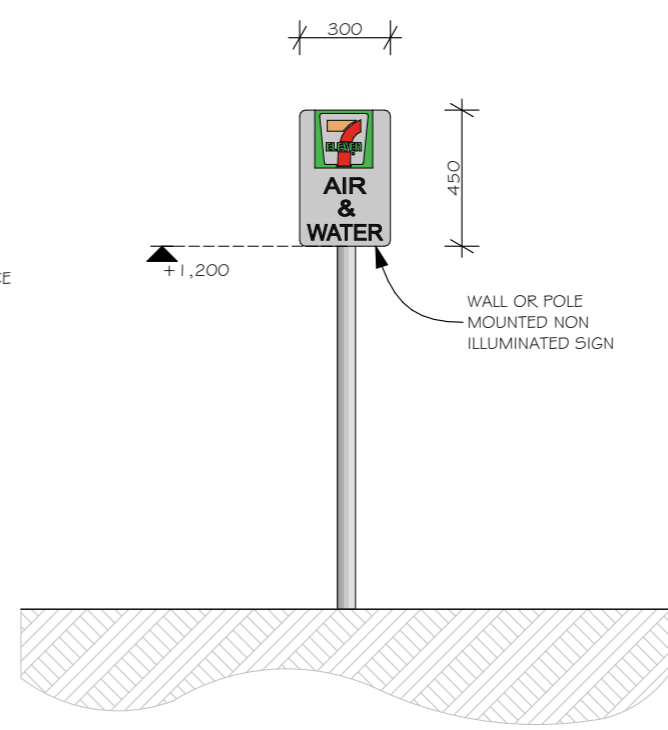

S06 7-11 AIR & WATER SIGN
DA16 SCALE 1:25

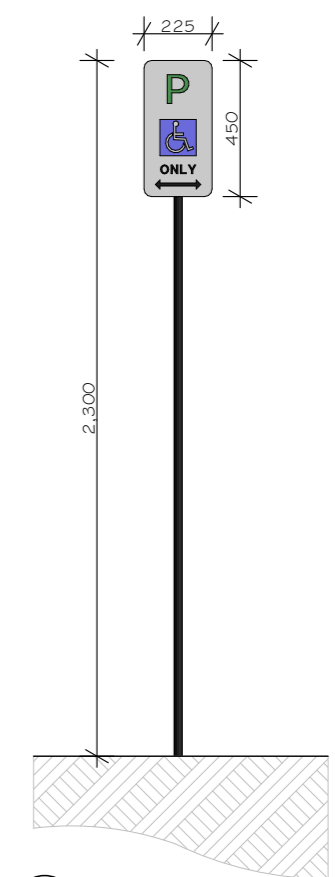

S18 DA PARKING SIGN
DA16 SCALE 1:25

7-ELEVEN SIGNAGE ELEVATIONS

SCALE 1:100

A3 SHEET

THIS DRAWING IS COPYRIGHT AND MUST NOT BE RETAINED, COPIED OR USED WITHOUT THE AUTHORITY OF HINDLEY & ASSOCIATES PTY LTD. DO NOT SCALE FROM THIS DRAWING.

HINDLEY & ASSOCIATES PTY LTD AS TRUSTEE FOR HINDLEY TRUST ACN No. 088 989 904

NO:	DATE:	REVISION:	DRAWN:	CHECK:
A	13.10.16	REVISED PYLON SIGN S01	IJ	AJL
B	31.10.16	REVISED AS PER CLIENT CHANGES	IJ	AJL
C	11.11.16	REVISED AS PER CLIENT CHANGES	IJ	AJL
D	22.11.16	REVISED AS PER CLIENT CHANGES	IJ	AJL
E	07.09.17	REVISED AS PER 7-ELEVEN CHANGES	IJ	AJL
F	23.11.17	7-ELEVEN PYLON REDUCED TO 8.0m	IJ	AJL




PROPOSED COMMERCIAL DEVELOPMENT
232 ORRONG ROAD
CARLISLE
for UNIVERSAL ENTERPRISES Pty Ltd

Date - 28/11/2017
Design - IJ
Drawn - IJ
Checked - AJJ
Scale - 1:50, 1:25
Job No. - 0585
Dwg - DA19
Rev - F

HA
HINDLEY & ASSOCIATES
PTY LTD
BUILDING DESIGNERS
166 STIRLING HIGHWAY
NEDLANDS WA 6109
PO BOX 199
NEDLANDS WA 6109
PHONE - 9386 6699
FAX - 9386 6700
admin@hindley.com.au

DEVELOPMENT APPLICATION

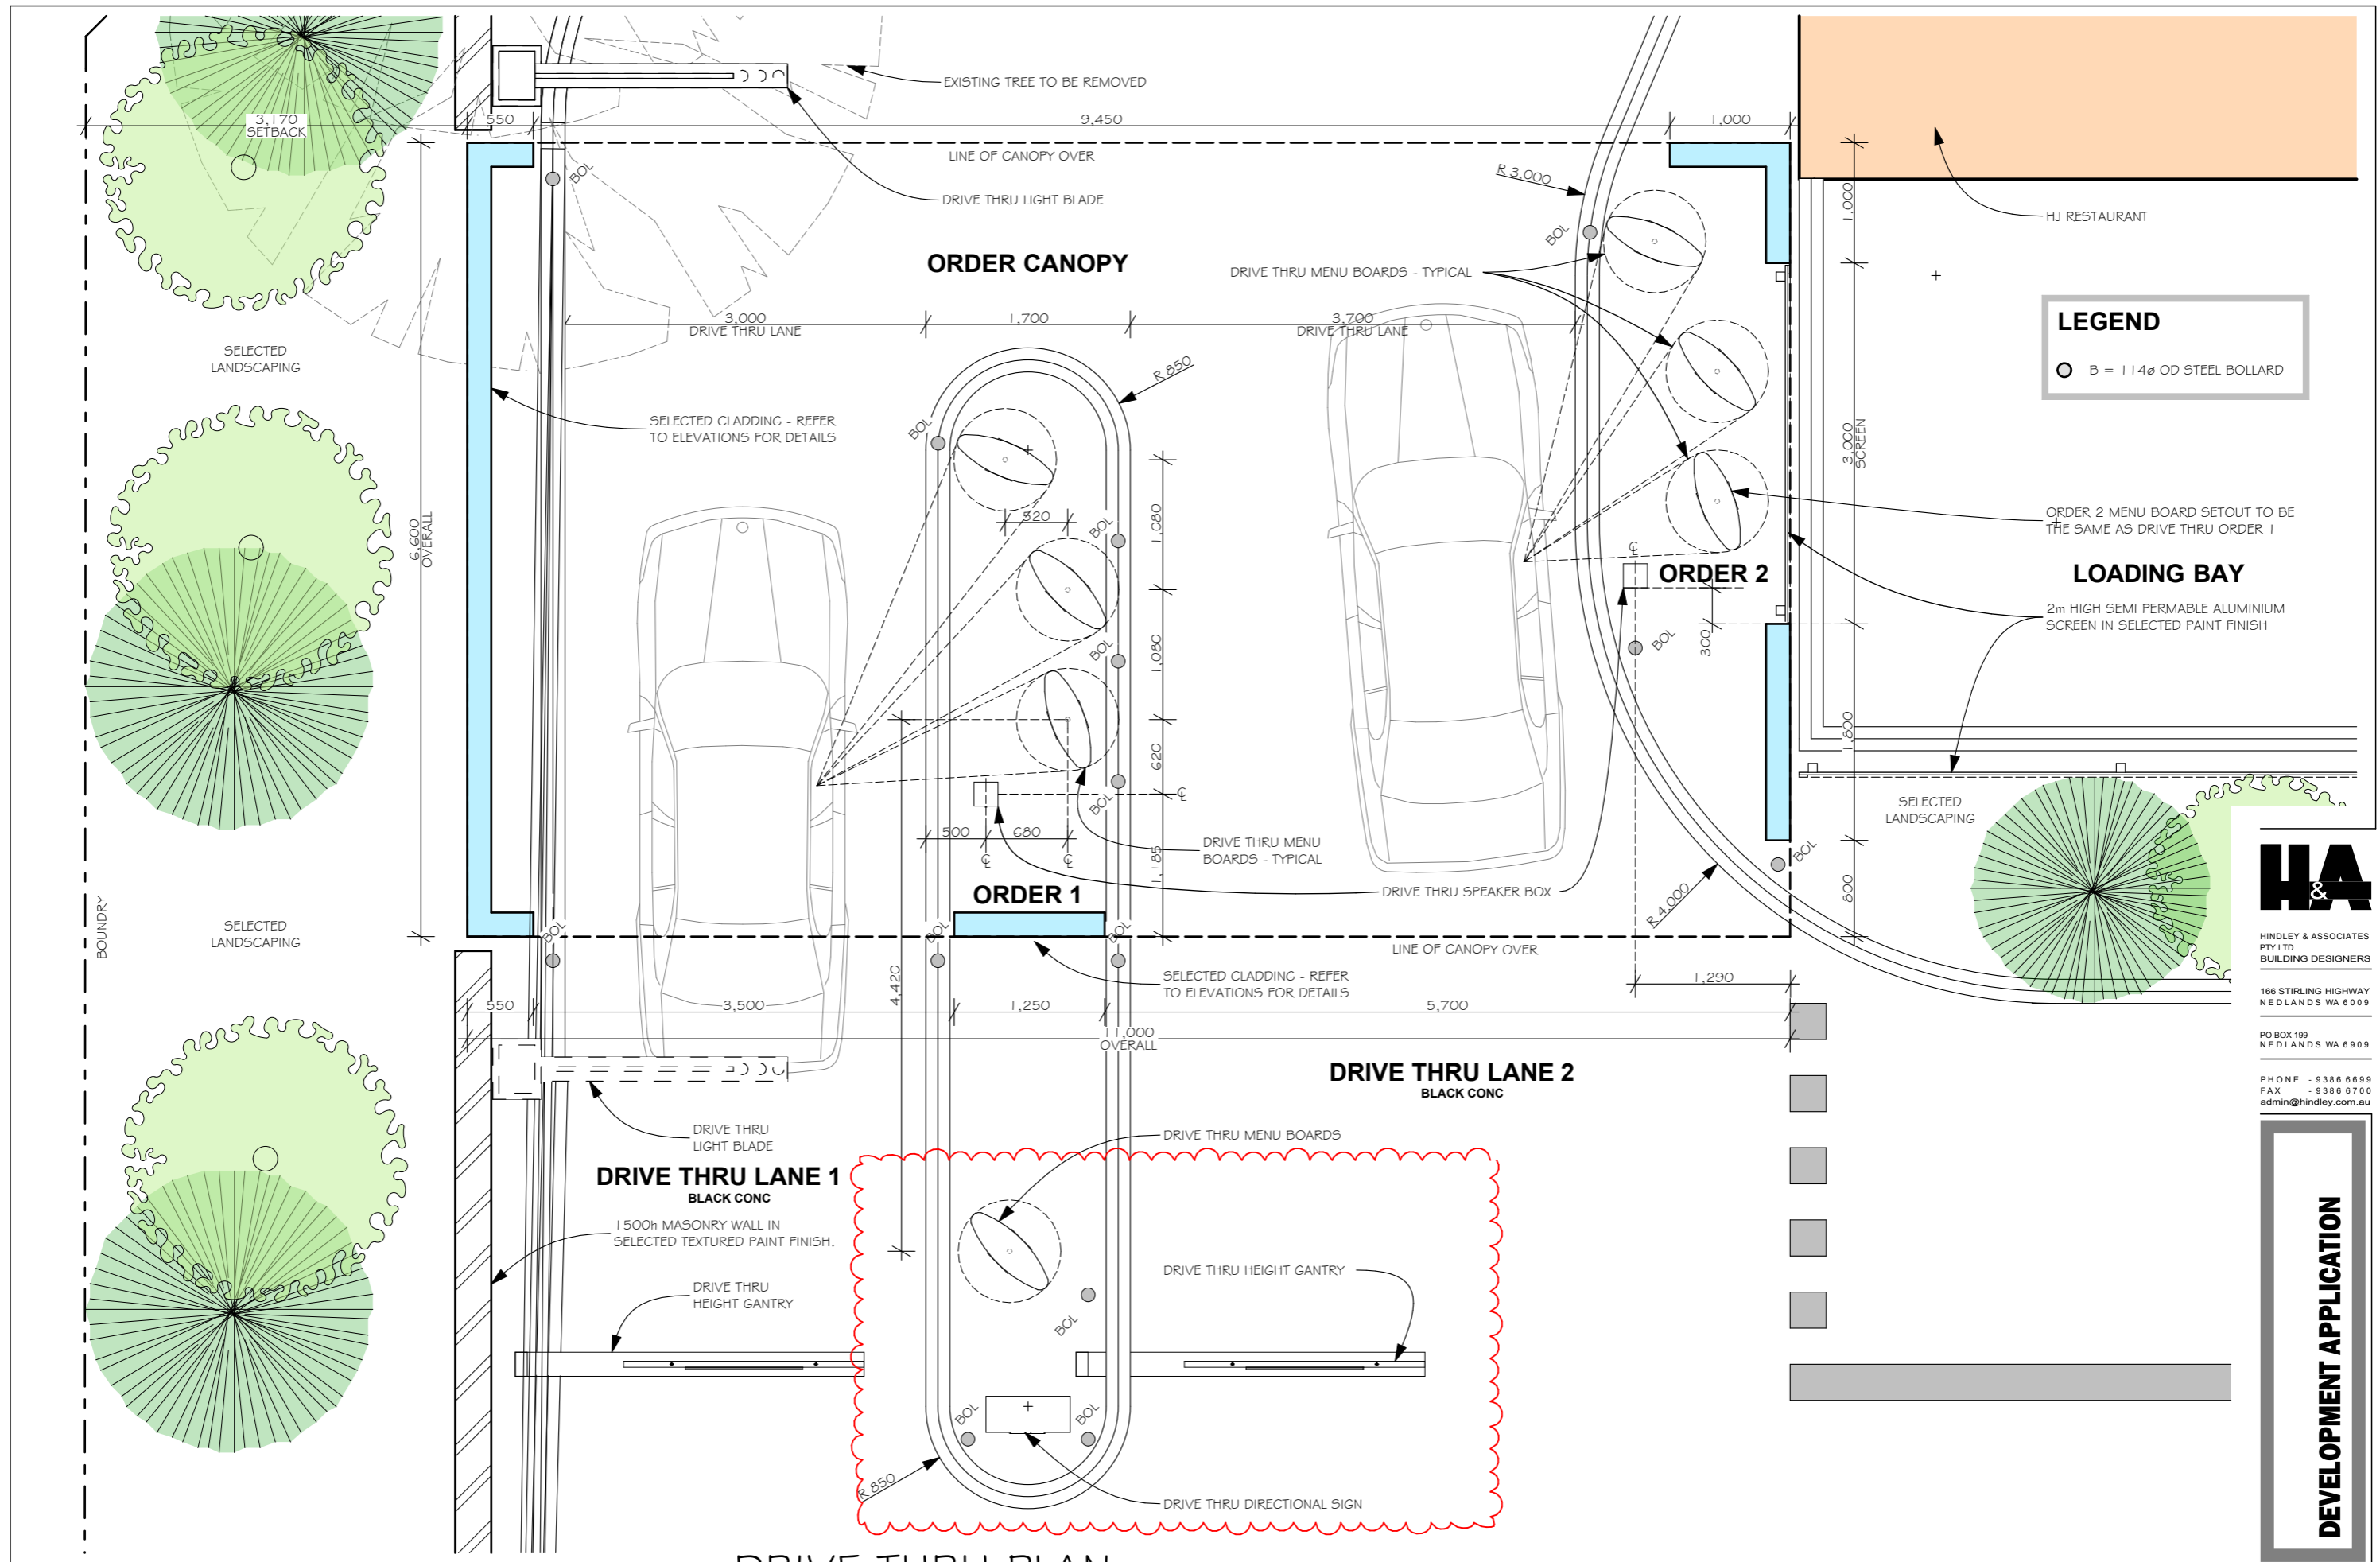

LEGEND
 ○ B = 114 ϕ OD STEEL BOLLARD

HA
 HINDLEY & ASSOCIATES
 PTY LTD
 BUILDING DESIGNERS
 166 STIRLING HIGHWAY
 NEDLANDS WA 6109
 PO BOX 199
 NEDLANDS WA 6109
 PHONE - 9386 6699
 FAX - 9386 6700
 admin@hindley.com.au

DEVELOPMENT APPLICATION

DRIVE THRU PLAN


SCALE 1:50

A3 SHEET

NO:	DATE:	REVISION:	DRAWN:	CHECK:
A	22.11.16	REVISED PYLON SIGN S01	IJ	-
B	07.04.17	REVISED AS PER COMMENTS	IJ	AJJ
C	16.08.17	REVISED AS PER COMMENTS	IJ	AJJ
D	15.08.17	ALTERED FROM TRUCK PLAN TO D/T PLAN	IJ	AJJ
E	19.09.17	REVISED AS PER HJ COMMENTS	IJ	AJJ

HINDLEY & ASSOCIATES P/L
 A TRUSTEE FOR
 HINDLEY TRUST
 ACN No. 088 989 904

THIS DRAWING IS COPYRIGHT AND MUST NOT BE
 RETAINED, COPIED OR USED WITHOUT THE
 AUTHORITY OF HINDLEY & ASSOCIATES PTY LTD.
 DO NOT SCALE FROM THIS DRAWING.
 THE CONTRACTOR AND HIS SUBCONTRACTORS ARE
 TO VERIFY ALL DIMENSIONS ON SITE BEFORE MAKING
 SHOP DRAWINGS OR COMMENCING MANUFACTURE.
 THIS IS A COMPUTER GENERATED DRAWING AND
 SHALL NOT BE ALTERED BY HAND.

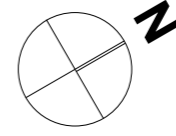

PROPOSED COMMERCIAL DEVELOPMENT
232 ORRONG ROAD
CARLISLE
 for UNIVERSAL ENTERPRISES Pty Ltd

Date - 28/11/2017
 Design - IJ
 Drawn - IJ
 Checked - AJJ
 Scale - 1:50
 Job No. - 0585
 Dwg - DA20
 Rev - E