

ARCHER STREET


STAGE 2A

MARS STREET TO GEMINI WAY

LANDSCAPE ARCHITECTURAL DRAWINGS

ISSUE FOR TENDER

DWG No.	SHEET NAME	SCALE @ A1	REV
L0-1	COVER SHEET	1:750	1
L1-1	LANDSCAPE PLAN	1:250	1
L1-2	LANDSCAPE PLAN	1:250	1
L1-3	LANDSCAPE PLAN	1:250	1
L2-1	DETAILS	AS SHOWN	1

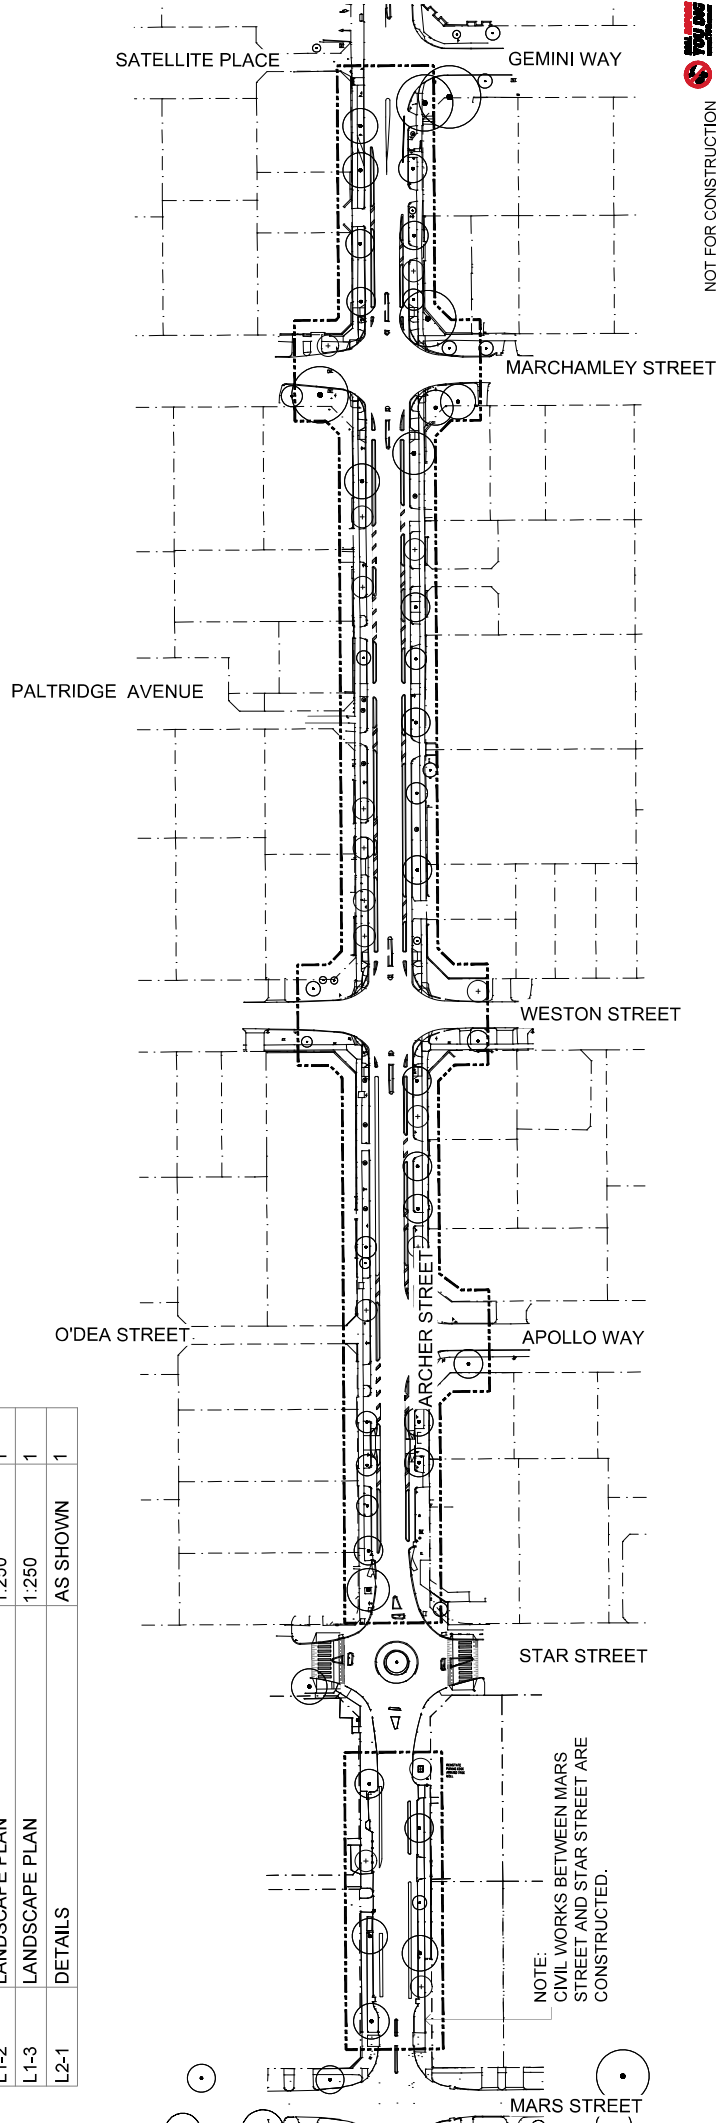

NOTE:
CIVIL WORKS BETWEEN MARS
STREET AND STAR STREET ARE
CONSTRUCTED.

NOTES:
ALL DRAWINGS TO BE READ IN COLOUR.
ALL COMPLETED WORKS TO BE PROTECTED AND MAINTAINED THROUGHOUT THE CONTRACT. ALL DAMAGE TO EXISTING WORKS CAUSED AS PART OF THIS CONTRACT, ALL WORK WITHIN DUMP LINES OF PARTING NEEDS TO BE DONE BY HAND.
DRAWINGS WILL BE MADE AVAILABLE ELECTRICALLY TO THE SURVIVOR UPON REQUEST.
THE CONTRACTOR SHALL TAKE RESPONSIBILITY FOR OBTAINING ALL NECESSARY PERMITS, CONSENTS, APPROVALS, AND NOTICES FROM THE RELEVANT AUTHORITIES PRIOR TO COMMENCING WORK. THE CONTRACTOR SHALL TAKE PRECAUTIONS TO AVOID ANY DAMAGE TO EXISTING UTILITIES AND SERVICES PRIOR TO COMMENCING WORK.
WHERE MIXED PLANTING IS PROPOSED PLANT IN GROUPS OF 3, 5 OR 7 OF THE SAME SPECIES.

NOT FOR CONSTRUCTION

REV	DATE	REASON
1	5/09/2023	ISSUE FOR TENDER REVISION
0	11/08/2023	ISSUE FOR TENDER

ecoscape

PROJECT: ARCHER STREET STAGE 2A
CLIENT: PORTER CONSULTING ENGINEERS
DRAWN BY: RS
CHECKED BY: PK
DATE: 4/21/23
SCALE: A1

COVER SHEET

SCALE: 1:750 @ A1

L0-1

0 7.5 15 22.5 30 37.5 75m