



SITE & LANDSCAPE PLAN (PART-PLAN)
SCALE 1:100

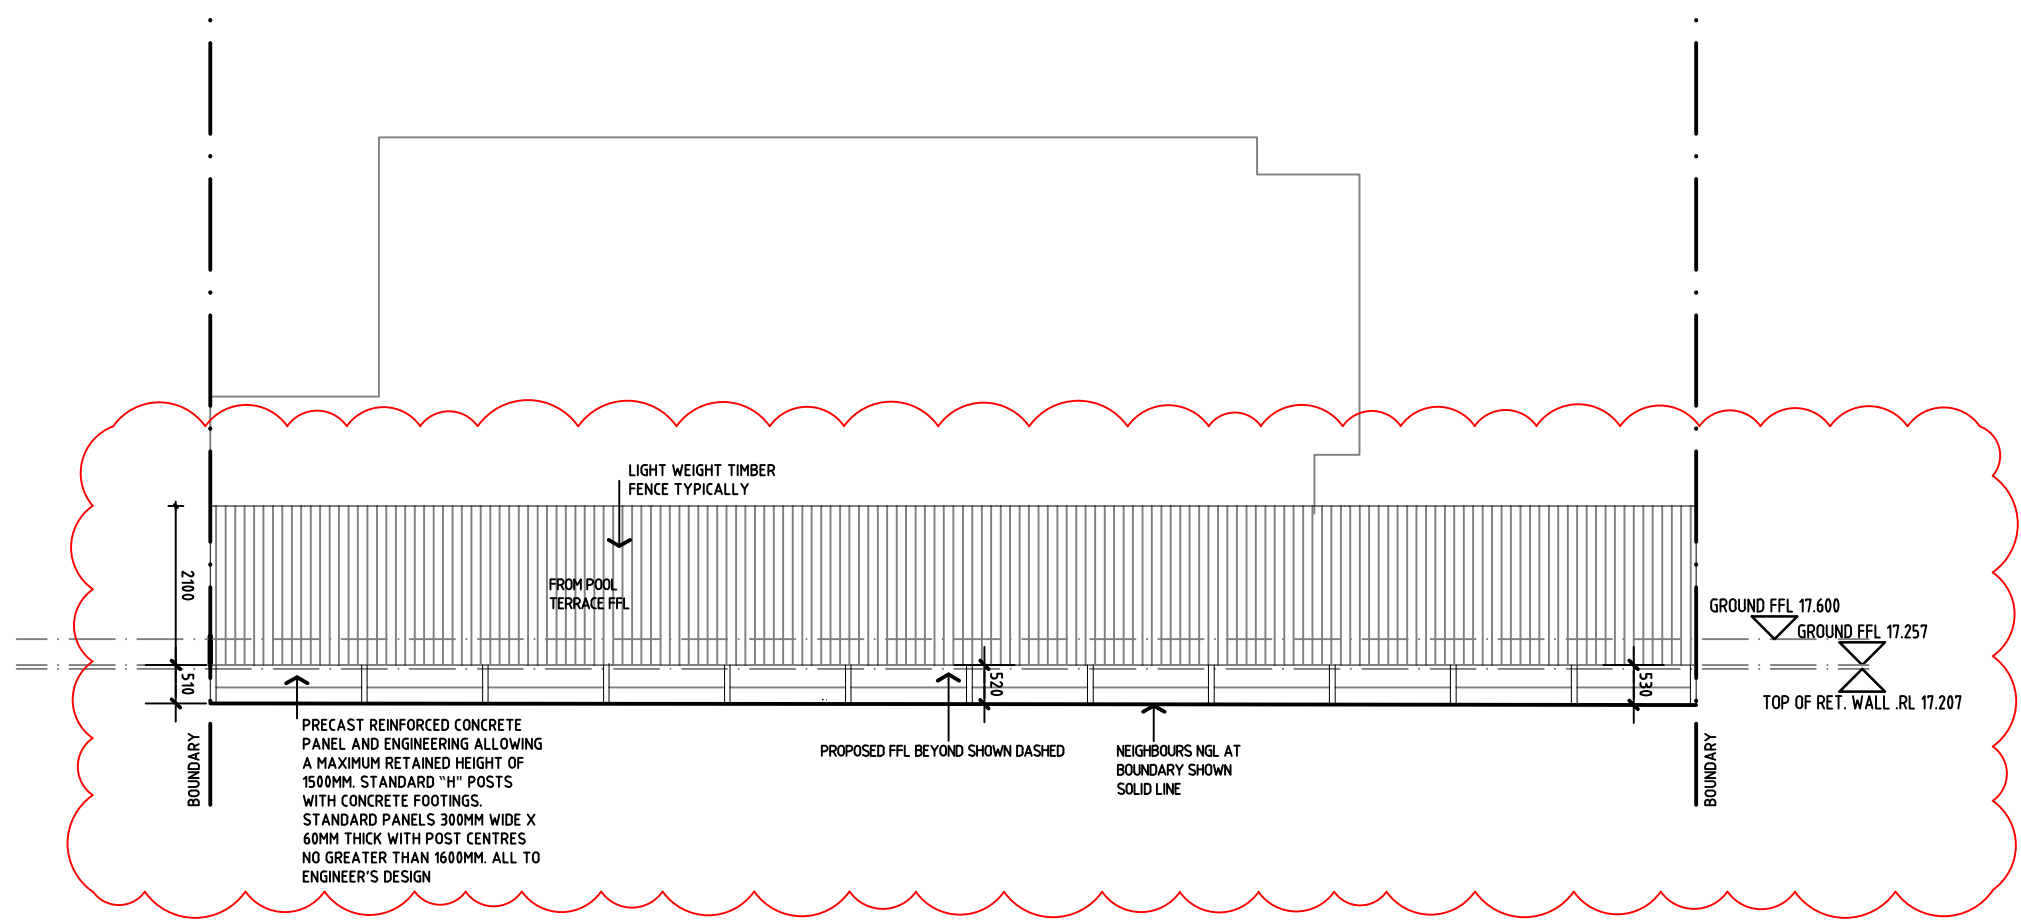

NORTH WEST - BOUNDARY ELEVATION
SCALE 1:100

**AMENDED DA/BL
ISSUE**

CL	17/05/2022	ISSUE FOR AMENDED DEVELOPMENT APPLICATION & BUILDING PERMIT
C3	02/05/2022	DRAFT ISSUE
C2	19/04/2021	ISSUE FOR AMENDED DEVELOPMENT APPLICATION
C1	16/12/2020	ISSUE FOR CONTRACT AND BUILDING PERMIT
REVISION	DATE	DESCRIPTION
 chindarsi architects telephone +61 08 9328 7238 facsimile +61 08 9328 7268 po box 211 mount lawley western australia 6929 mobile 0400 829 579		
NEW RESIDENCE 25 NOTTINGHAM ST, VICTORIA PARK		
TITLE AMENDED DA & BL PART-PLAN & ELEVATION		
SCALE:	1:100 A2	DATE: 17/05/2022
DRAWN BY:	SR	DRAWING NO: A-210
CHECKED BY:	JK	REVISION: C4
APPROVED BY:	JK	17-06 CAD FILE
/Title_A001 Plans & Elevations <small>COPYRIGHT 2008 CHINDARSI ARCHITECTS PTY LTD NOT TO BE REPRODUCED WITHOUT THE PERMISSION OF THE AUTHOR</small>		