



COLOMBO STREET.

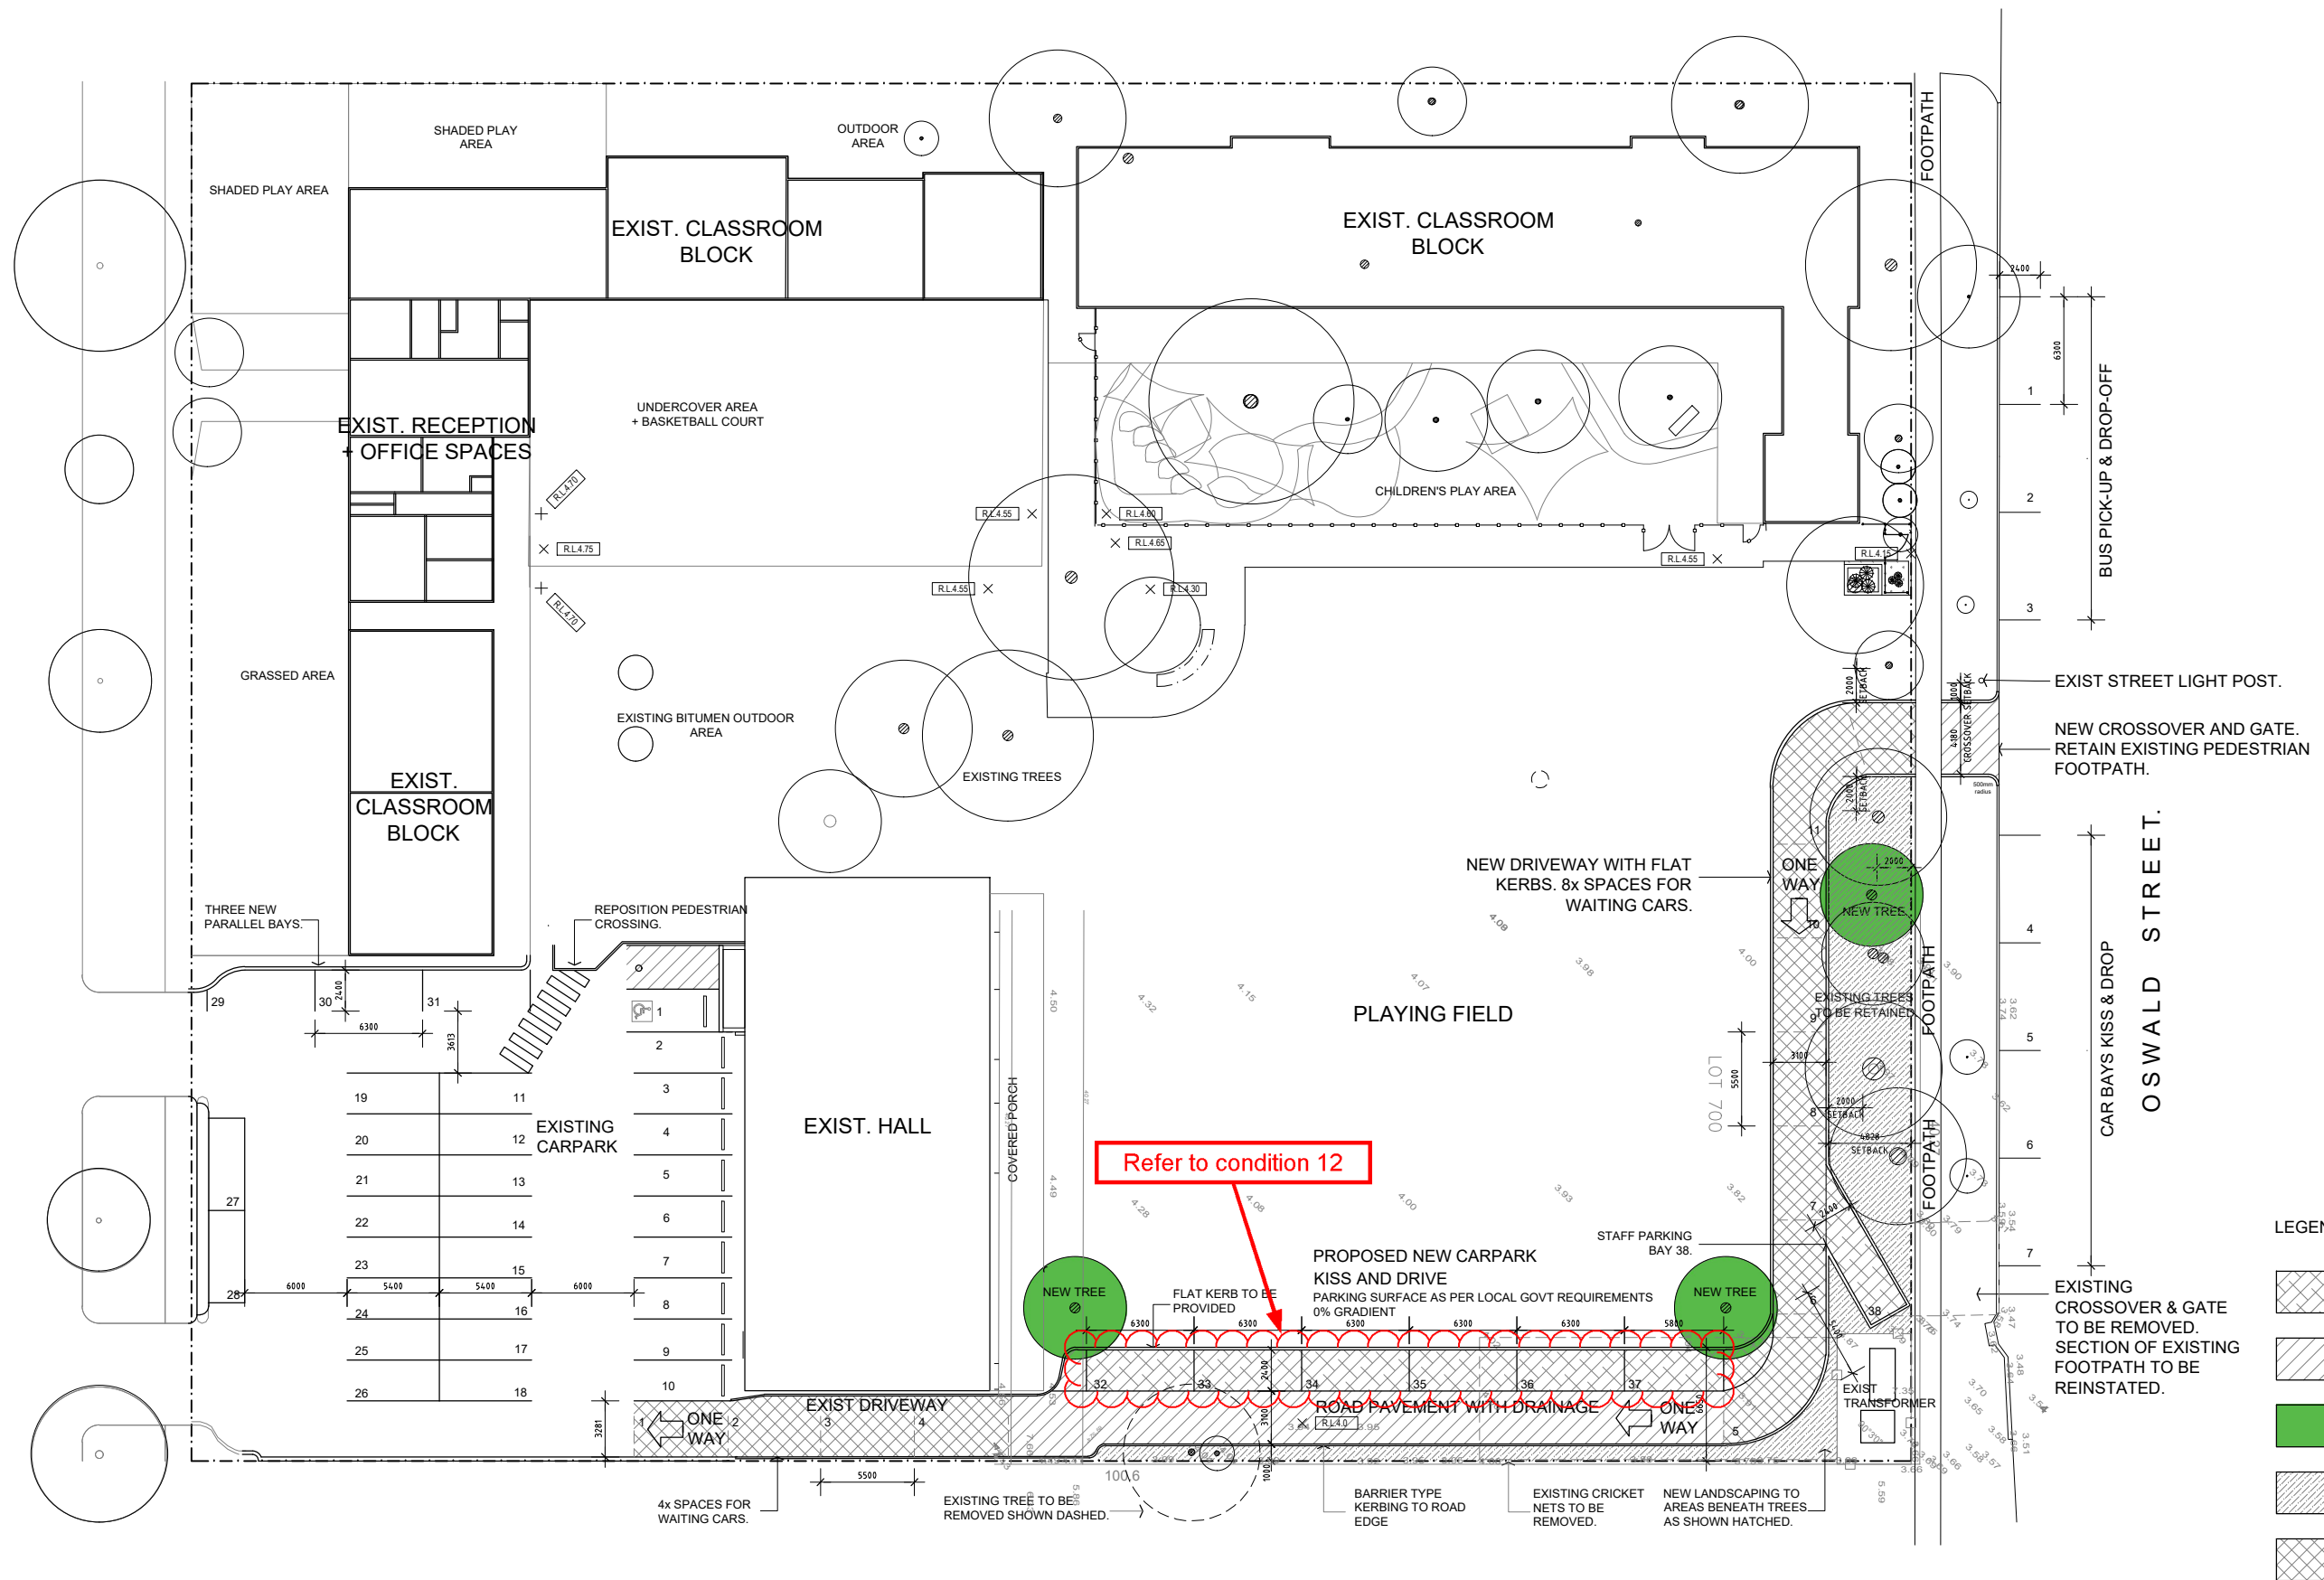

- LEGEND
- PARKING SURFACE AS PER LOCAL GOVT REQUIREMENTS
 - PROPOSED NEW ROAD PAVEMENT WITH DRAINAGE AND KERBING
 - NEW TREES
 - NEW LANDSCAPING
 - SPACES FOR WAITING CARS

VICTORIA PARK CHRISTIAN SCHOOL COLOMBO ST VICTORIA PARK
 PROPOSED NEW CARPARK

14 JUNE 2024 | SCALE 1:400 @ A3

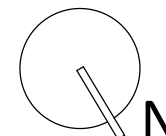

AMENDED PLAN

Town of Victoria Park Received: 05/07/2024

Supersedes plan dated: 07/02/2024