


TOWN OF VICTORIA PARK
Received: 09/8/2018

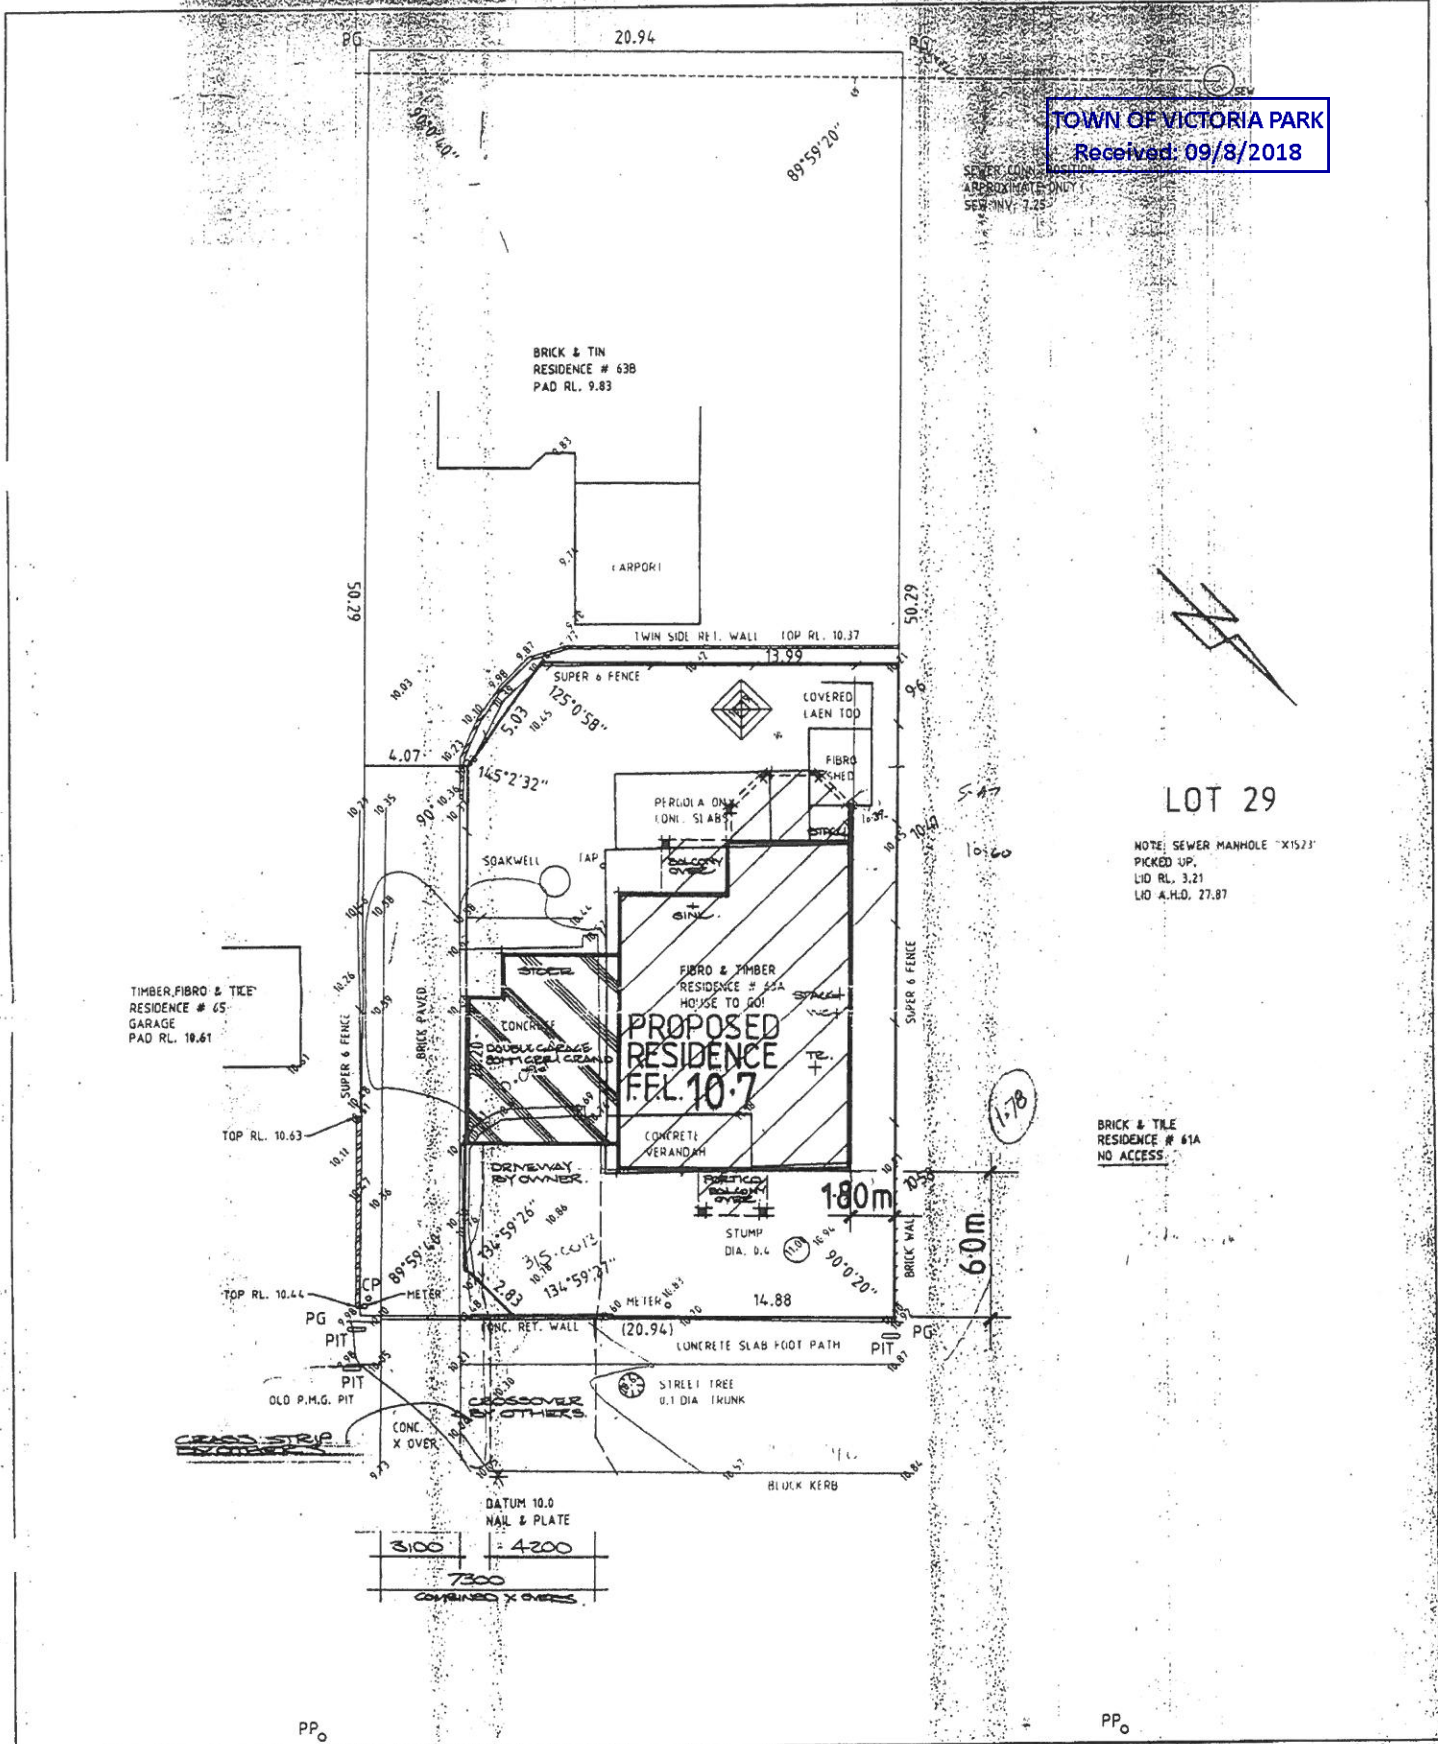


LOT 29 DEVENISH STREET SUBURB EAST VIC. PARK CLIENT SCANTLEBURY BUILDER NORFOLK DESIGN

PLAN 2823(1) C/T Vol.Fol. sp 29985 MAP REF. 73 30-41 AUTHORITY SOUTH PERTH

<p>AUTOMATED SURVEYS LICENSED SURVEYORS AND DEVELOPMENT CONSULTANTS LOT 3 BUSHMEAD ROAD HAZELMERE W.A.</p>	Postal Address P.O.Box 1257 Midland 6936 Telephone (09) 442 2400 Facsimile (09) 442 2401	DATE 23.1.97 JOB No. OURS; 61849	SCALE 1:200 YOURS: SCANTLEBURY
---	---	-------------------------------------	-----------------------------------

<p>BUILDERS Services to be confirmed with AUTHORITIES. For Easements etc. check Certificate of Title. Site survey only location of boundary pegs or fences in relation to the boundary is not guaranteed.</p>	<p>BUILDERS (Cont) The information shown on this drawing is current as at the date of the survey. Earthworks/set out dimensions may vary on site at the builders' discretion. Sewer/Drainage may vary from schematic presentation check minimum clearance. Retaining not included/in addition to contract remains owners' responsibility.</p>	<p>A.C.S. MEMBER OF THE ASSOCIATION OF CONSULTING SURVEYORS.</p>
--	--	--

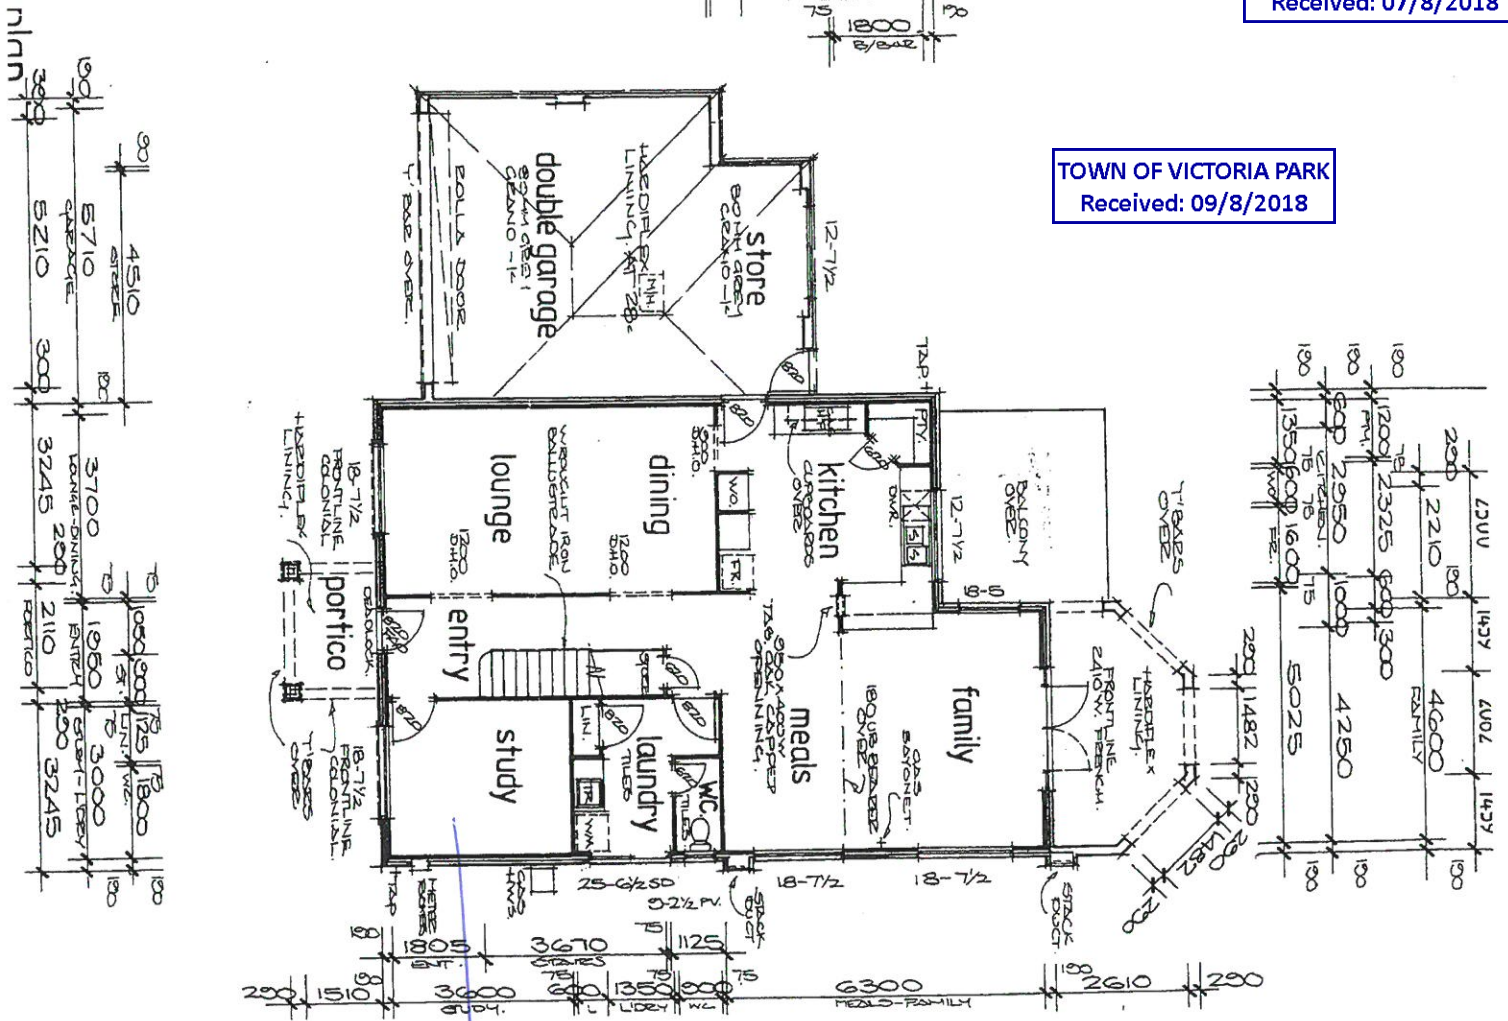

This room will be used as
 a study under short-term
 accommodation arrangement

