


TOWN OF VICTORIA PARK
 Received: 11/05/2021

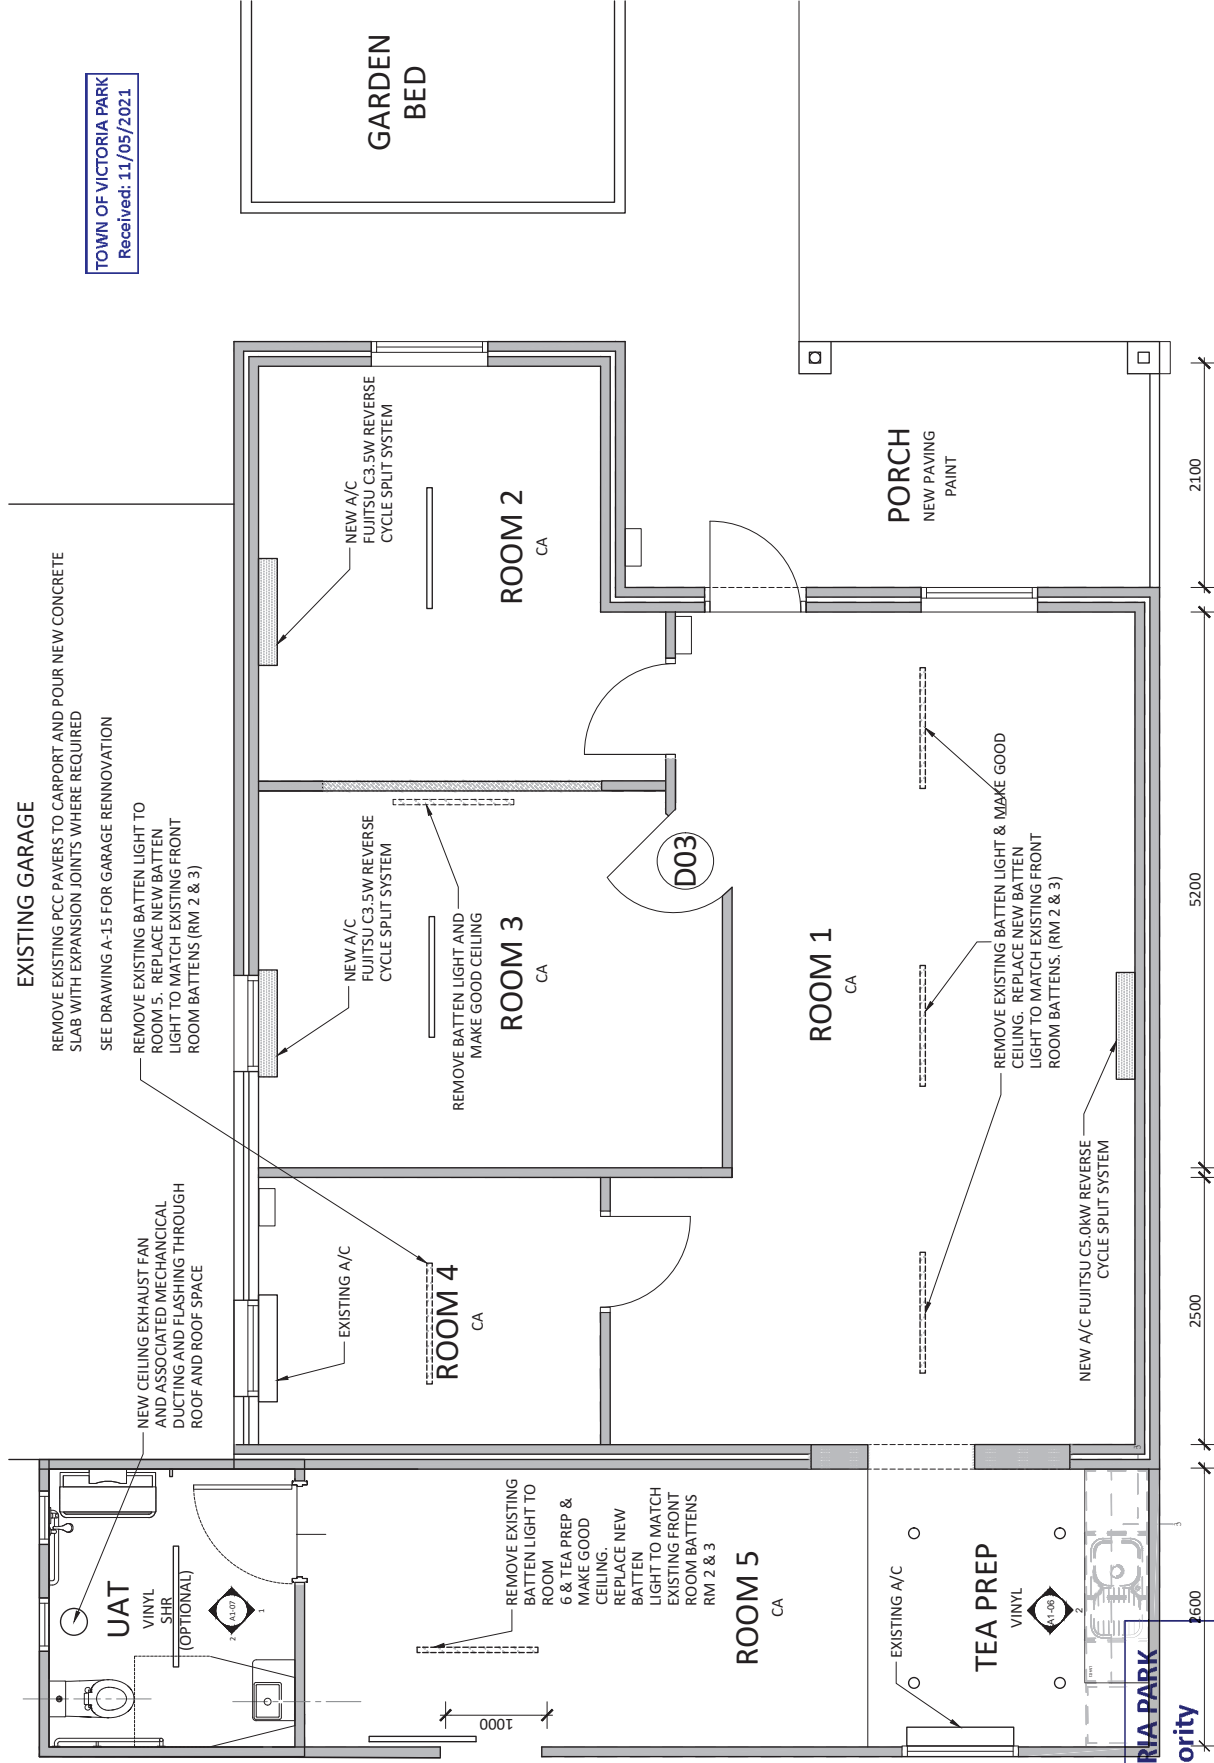

SITE BOUNDARY

TOWN OF VICTORIA PARK
 Permit Authority

BUILDING PERMIT APPROVED

Date: 14 May 2021

BP No: 2021-316.1

REV	DATE	ISSUE FOR REVIEW
0	29/09/2020	ISSUE FOR REVIEW
1	01/10/2020	ISSUE FOR REVIEW
2	06/11/2020	ISSUE FOR REVIEW - INCL STRUCTURAL
3	23/11/2020	ISSUE FOR REVIEW - INCL TENDER ISSUE
4	27/11/2020	TENDER ISSUE
5	03/12/2020	TENDER ISSUE
6	19/03/2021	TENDER ISSUE

Elite Compliance

This document remains the property of Elite Compliance
 It shall not be used or copied without prior permission.
 Copyright Elite Compliance Pty. Ltd.
 PHONE: +61 8 9443 2102. EMAIL: info@elitecomp.com.au

TOWN OF VICTORIA PARK OFFICES

10 KENT STREET, VICTORIA PARK
 ELECTRICAL PLAN

DATE	19/01/2021
SHEET	A1-10
A3 SCALE	1:50
LGA	VICTORIA PARK
JOB NO.	20-447 REV 6