






**01** ELEVATION  
1:250

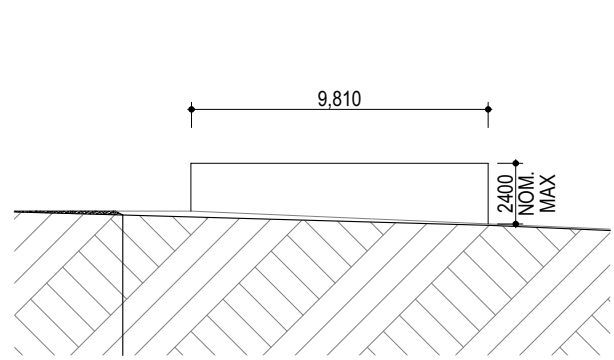


**02** ELEVATION  
1:250

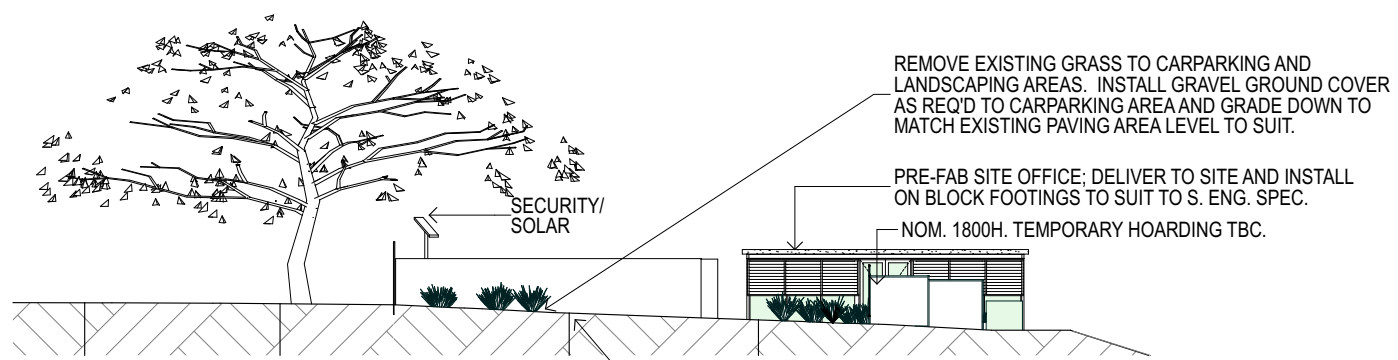

**03** ELEVATION  
1:250

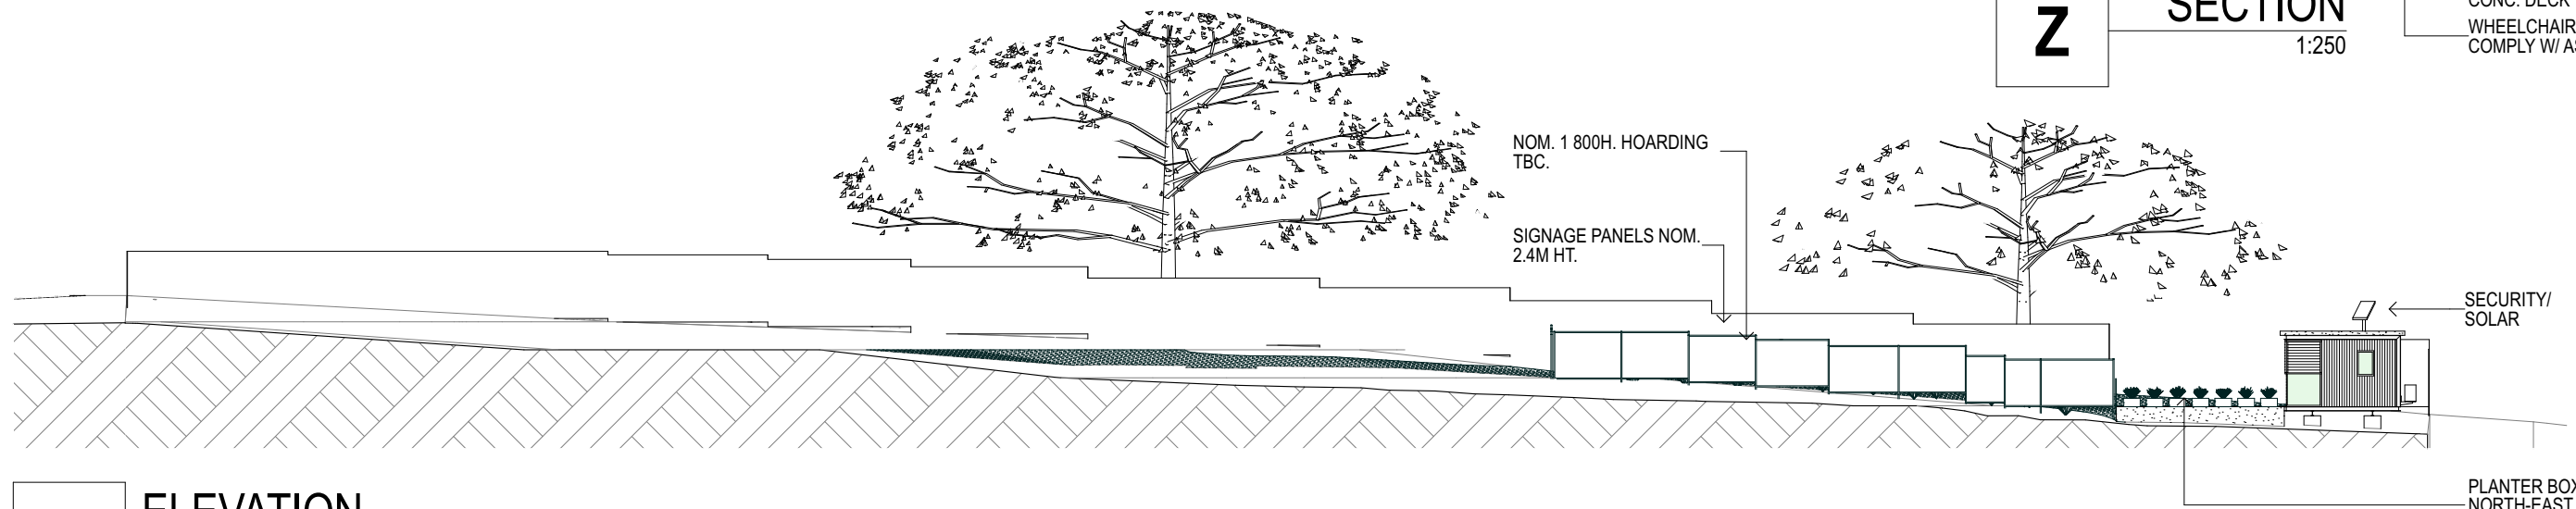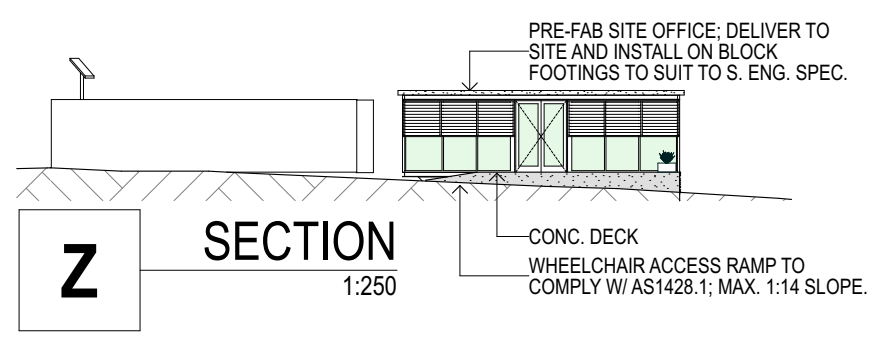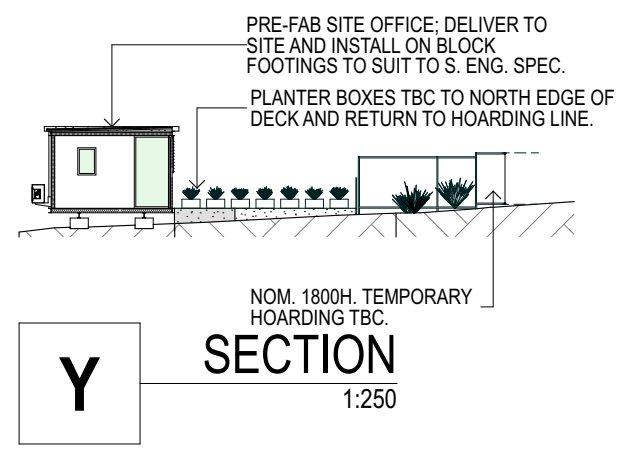

**04** ELEVATION  
1:250

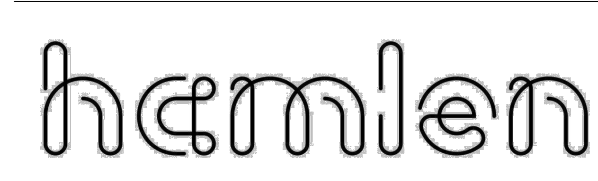

© copyright 2020  
Reproduction of the whole or part of this document constitutes an infringement of copyright. The information, ideas and concepts contained in this document are confidential. The recipient(s) of this document is/are prohibited from disclosing such information, ideas and concepts to any person without prior written consent of the copyright holder.

STATUS  
**D.A. APPLICATION**

PROJECT  
**PROPOSED DEVELOPMENT**  
SITE OFFICE AND SIGNAGE  
384 BERWICK ST, EAST VICTORIA PARK

TITLE  
SITE OFFICE - ELEVATIONS

SCALE  
as shown @ A3

PROJECT CODE  
#Project ID

SHEET NO.  
02

13/4/21