


LEGEND	
	LINEMARKING AS SPECIFIED
	RRPM's (RAISED REFLECTIVE PAVEMENT MARKERS)
	TRAFFIC SIGNS AS SPECIFIED
PAVEMENT MARKING LINE TYPES	
BROKEN LANE LINE (80mm WIDE)	
DOUBLE ONE WAY BARRIER LINE (80mm WIDE LINES, 80mm GAP)	
EDGE LINE (120mm WIDE)	
DOUBLE TWO WAY BARRIER LINE (80mm WIDE LINES, 80mm GAP)	
CONTINUITY LINE (120mm WIDE)	
GIVE WAY LINE (300mm WIDE)	
STOP LINE (300mm WIDE)	

90mm THICK ASPHALT PLATEAU ROAD HUMP

NOTES

1. ALL OBSOLETE LINE MARKING SHALL BE REMOVED BY THE TOWN APPOINTED CONTRACTOR.
2. PLATEAU ROAD HUMP SHALL BE 90mm THICK AND CONSTRUCTED WITH AC14 DENSE GRADE ASPHALT WITH 2% RED OXIDE.
3. REFER TO MRWA STANDARD DRG 202131-0030 FOR SHARK TEETH DETAILS.
4. ENSURE TRAFFIC MANAGEMENT DURING CONSTRUCTION CONFORMS TO CURRENT ACTS, REGULATIONS AND AUSTRALIAN STANDARDS RELATING TO WORK SITE TRAFFIC MANAGERMENTS.
5. SWEEP SITE BEFORE INSTALLATION OF NEW LINE MARKINGS.
6. MAINTAIN TEMPORARY ROAD PAVEMENT MARKINGS AND SIGNAGE UNTIL PERMANENT M.R.W.A. ROAD PAVEMENT MARKINGS AND SIGNAGE ARE IN PLACE.
7. ADVISE MRWA TO INSTALL REGULATORY ROAD SIGNS AND LINE MARKINGS ONCE SPOTTING OF NEW LINES IS COMPLETED. TOWN'S OPERATION SUPERVISOR TO CONTACT MRWA TO ADVISE OF SITE AVAILABILITY TO ENSURE PROMPT INSTALLATION OF PAVEMENT MARKING AND SIGNAGE.

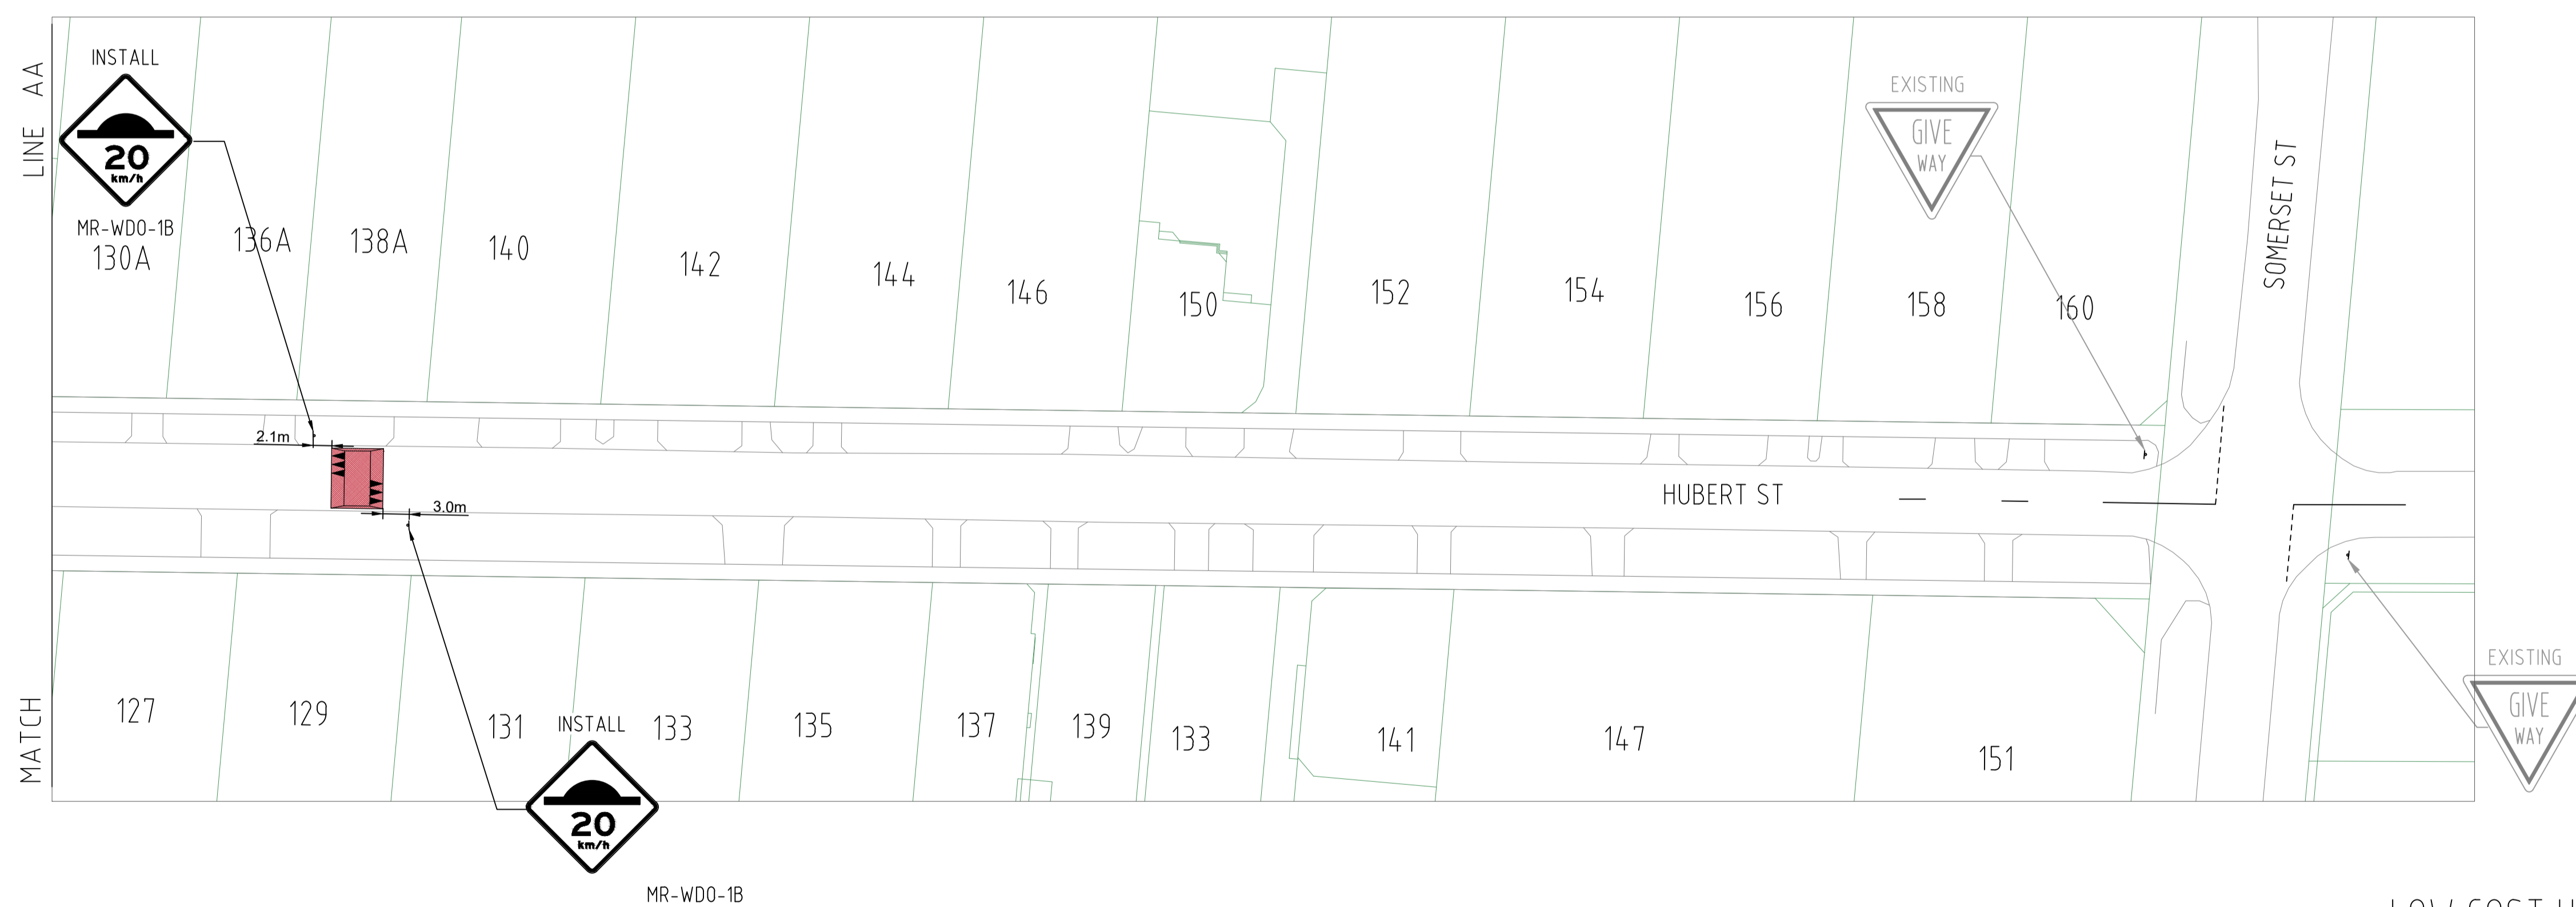

LOW COST URBAN ROAD SAFETY PROGRAM FUNDED
MINT ST PRECINCT



Amendments	No	Date	REVISION	By	App'd
	1	01/24	AMENDED AS PER MRWA COMMENTS, RE-SUBMIT FOR MRWA APPROVAL	T.K.	F.S.
	0	09/23	ISSUED FOR COMMENT	T.K.	F.S.



TOWN OF VICTORIA PARK
99 SHEPPERTON ROAD, VICTORIA PARK

THIS DRAWING REMAINS THE PROPERTY OF THE TOWN OF VICTORIA PARK AND MUST NOT BE RETAINED, COPIED OR USED WITHOUT THE AUTHORITY OF THE DIRECTOR TECHNICAL SERVICES

DESIGNED	T.K.	01/24	SCALE	1:500 @ A1
DRAWN	T.K.	01/24	DATUM	GDA 2020 MGA 50
CHECKED	F.S.	01/24	APPROVED	
RECOMMENDED				

HUBERT ST- DANE ST TO SOMERSET ST
LOW COST URSP PLATEAU ROAD HUMPS
TRAFFIC SIGNS AND PAVEMENT MARKINGS

SHEET	1 OF 1
DRAWING No.	E 10713-2
Job No.	

J:\Techsvc\Design\1000 PROJECTS\2023-24\ALATM - Low Cost Safety\ACAD\12 Hubert St - Dane St To Somerset St.dwg