


09/07/2018





09/07/2018





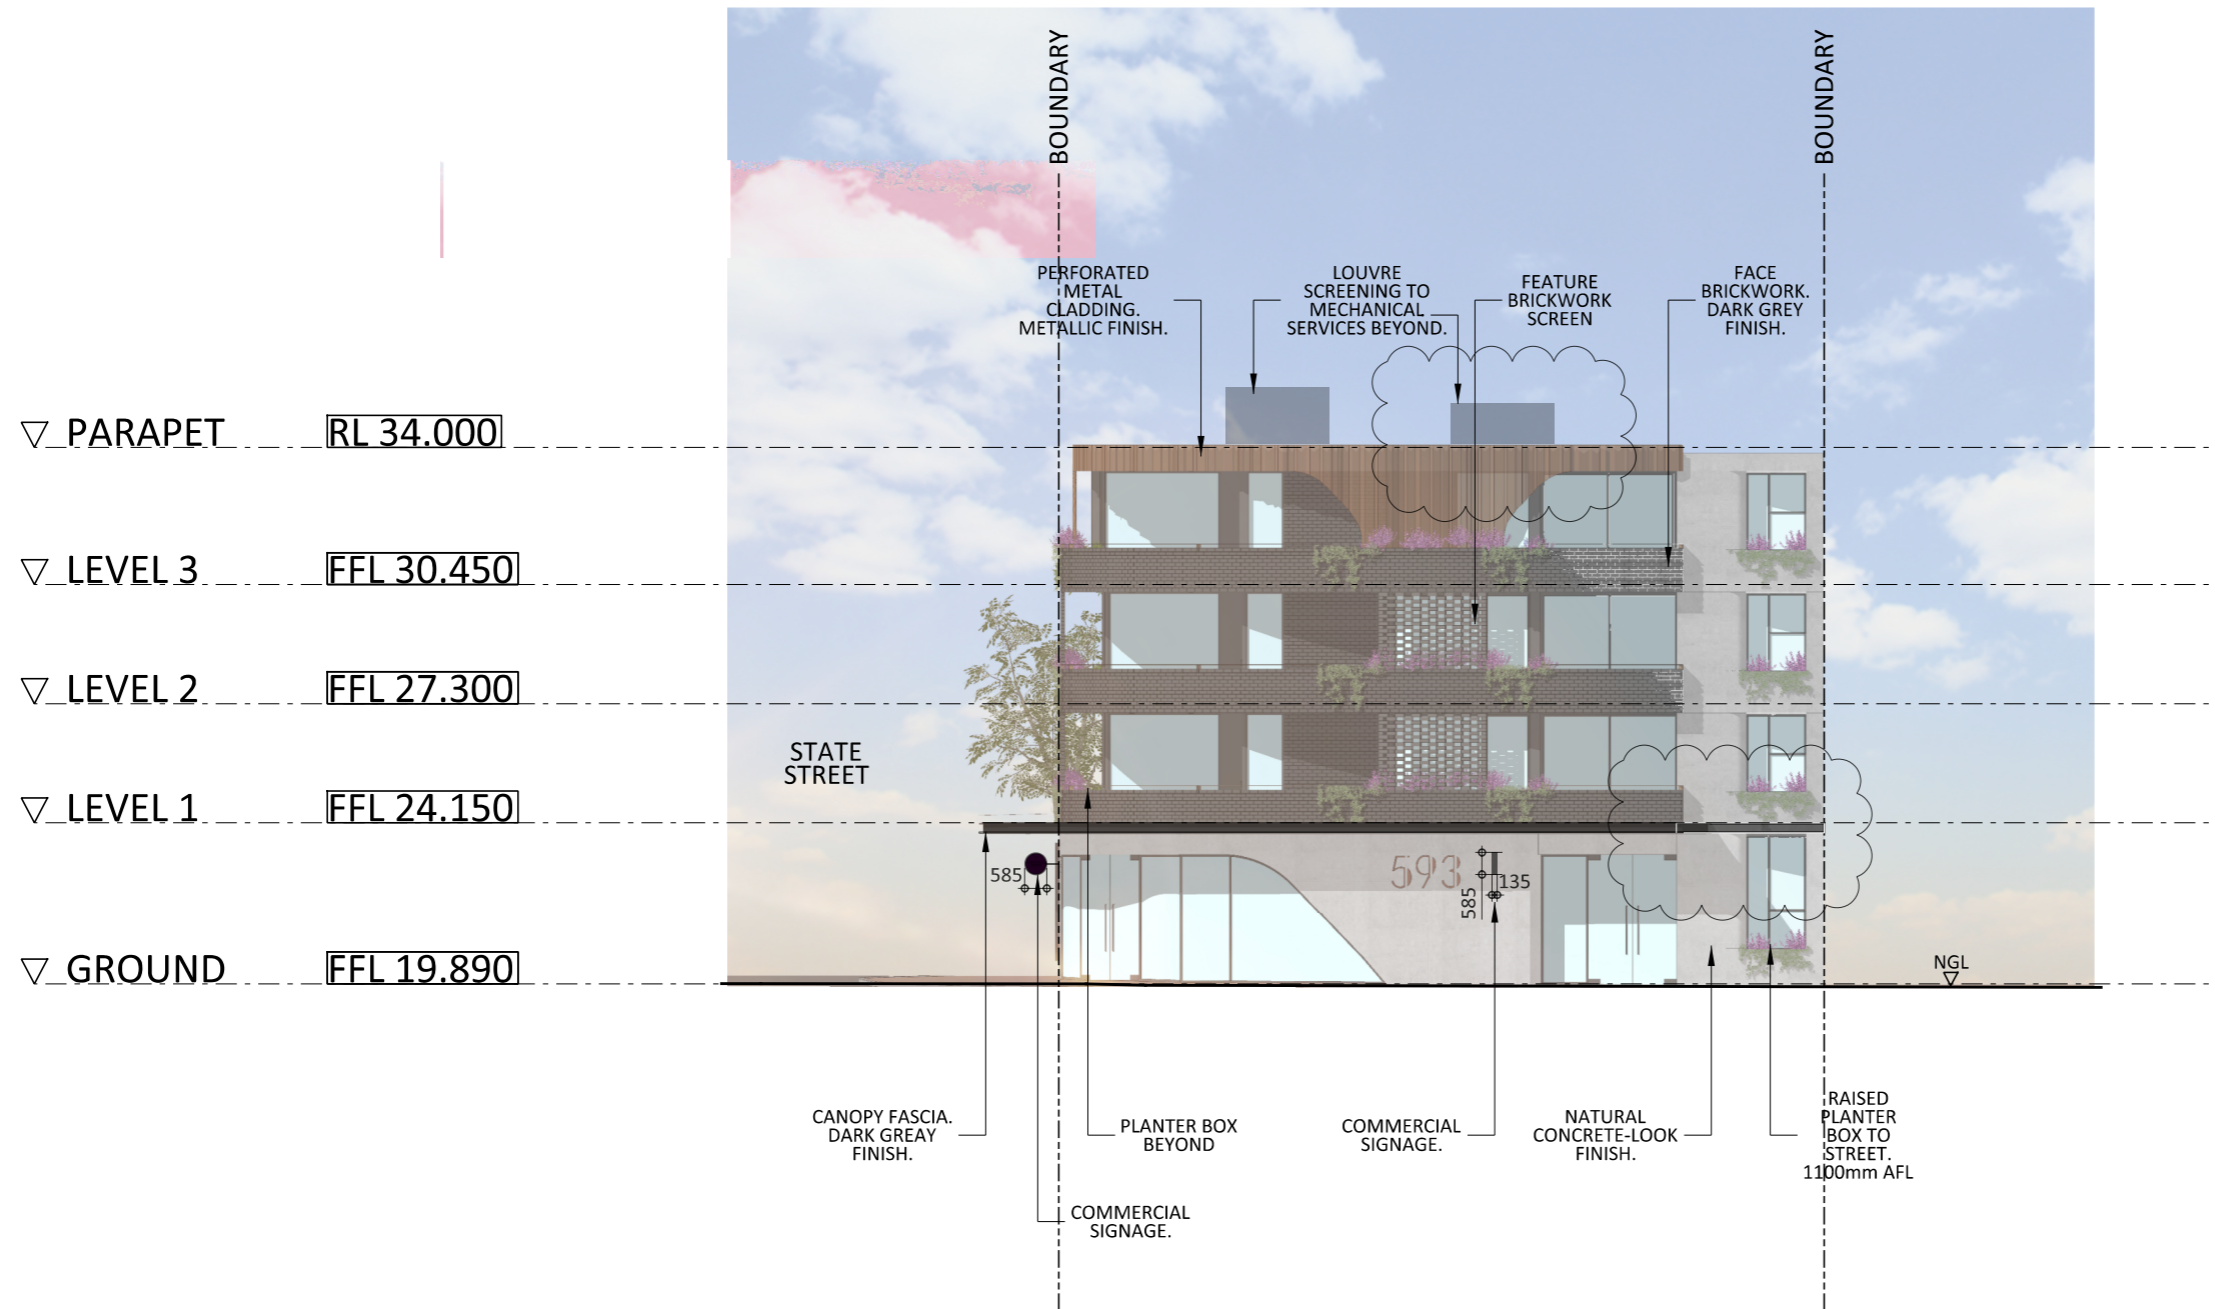

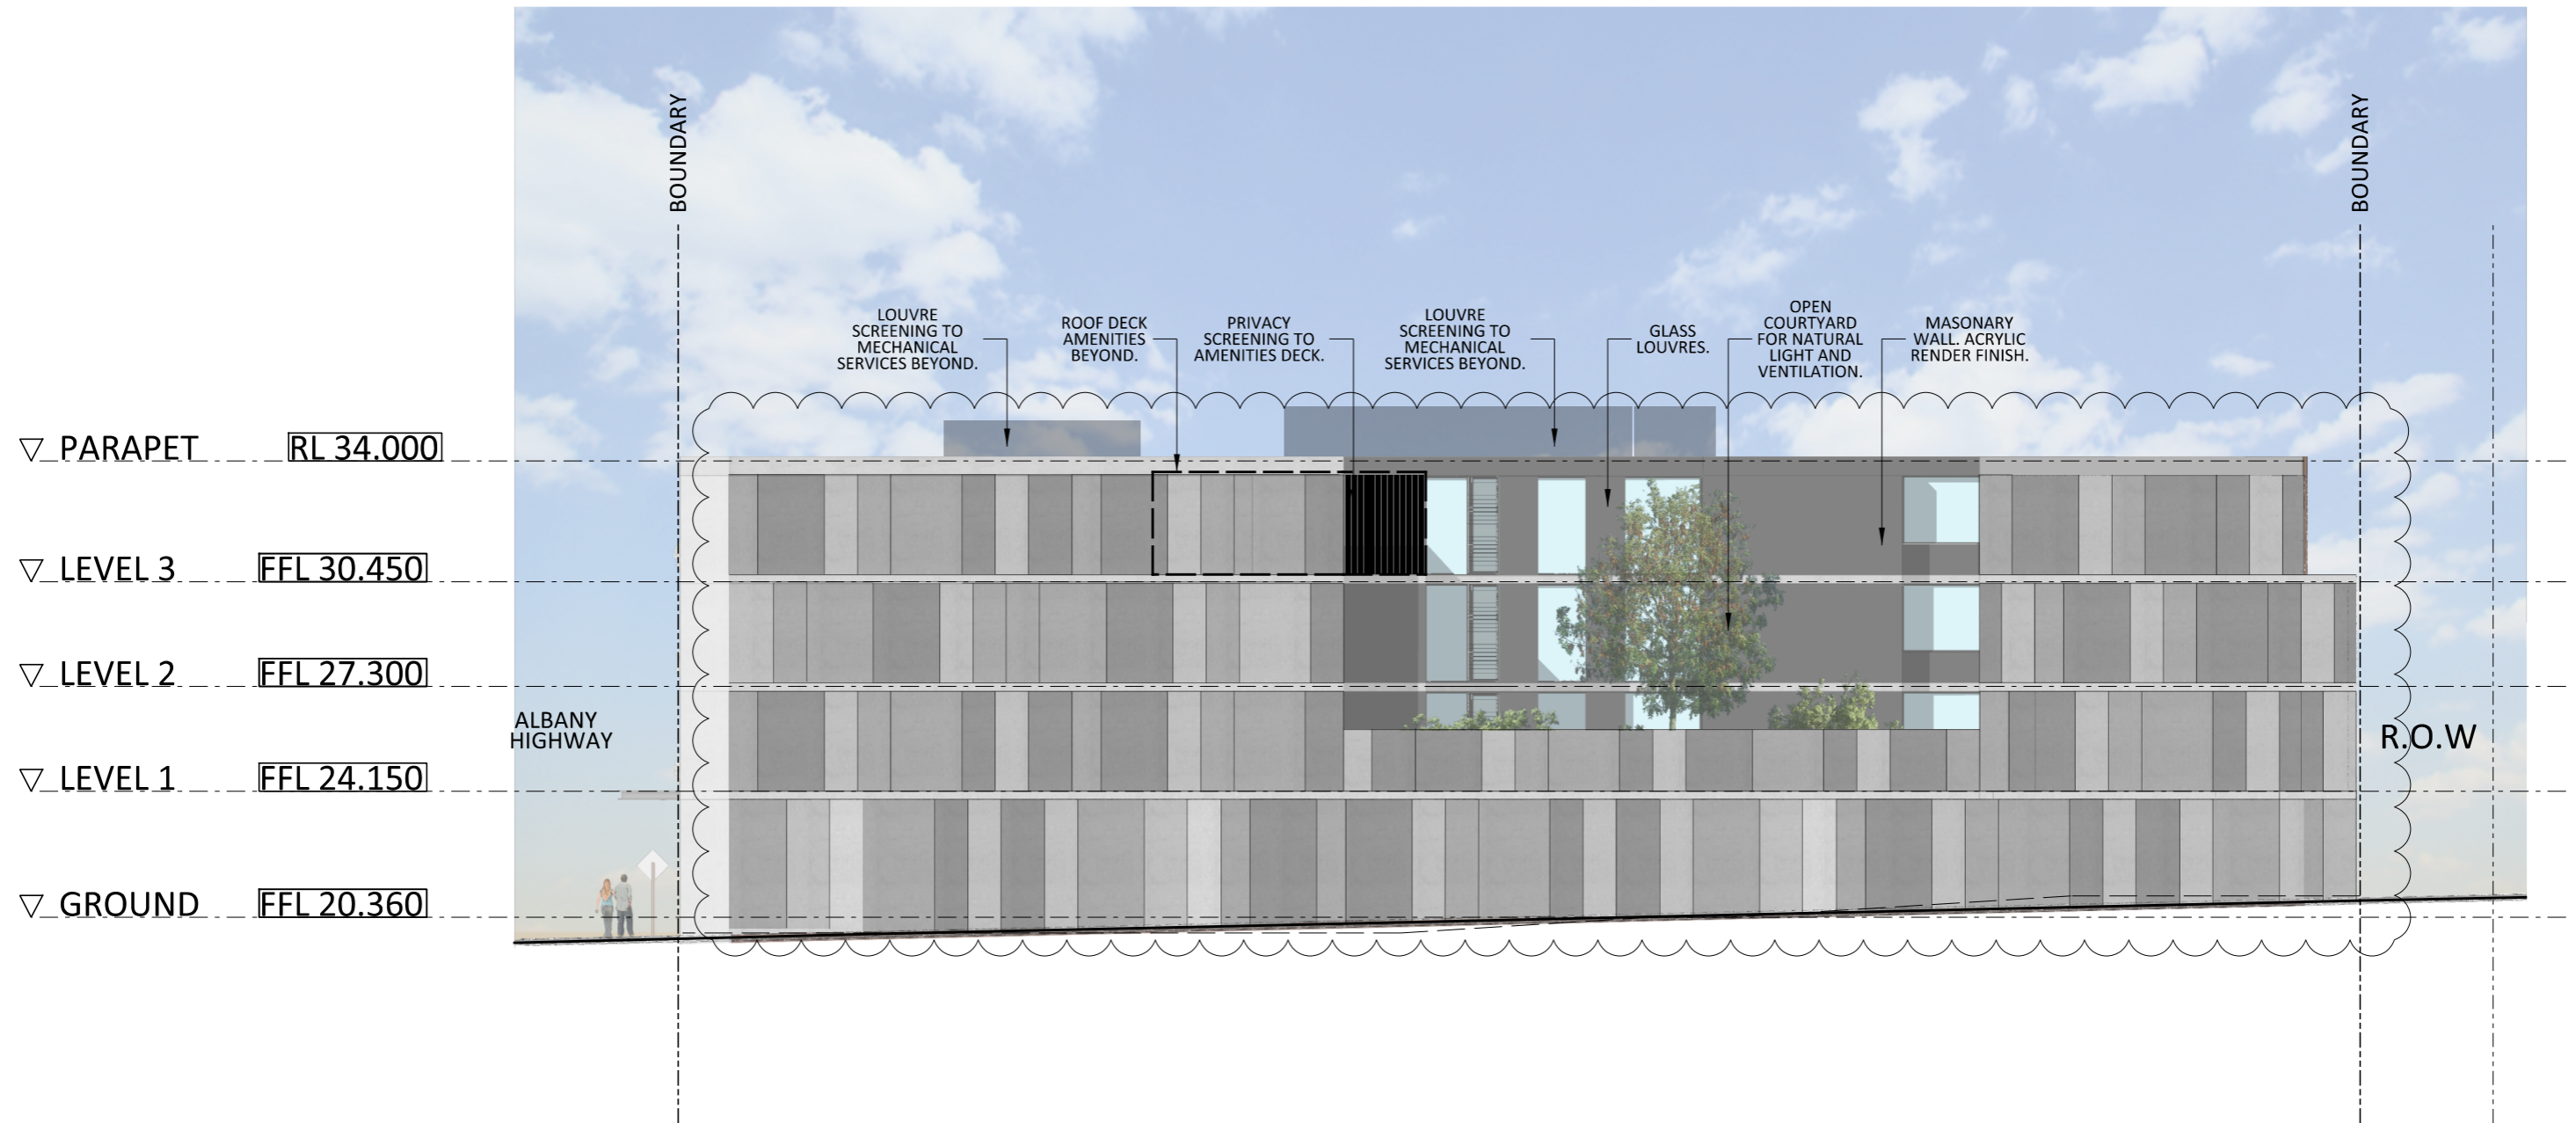

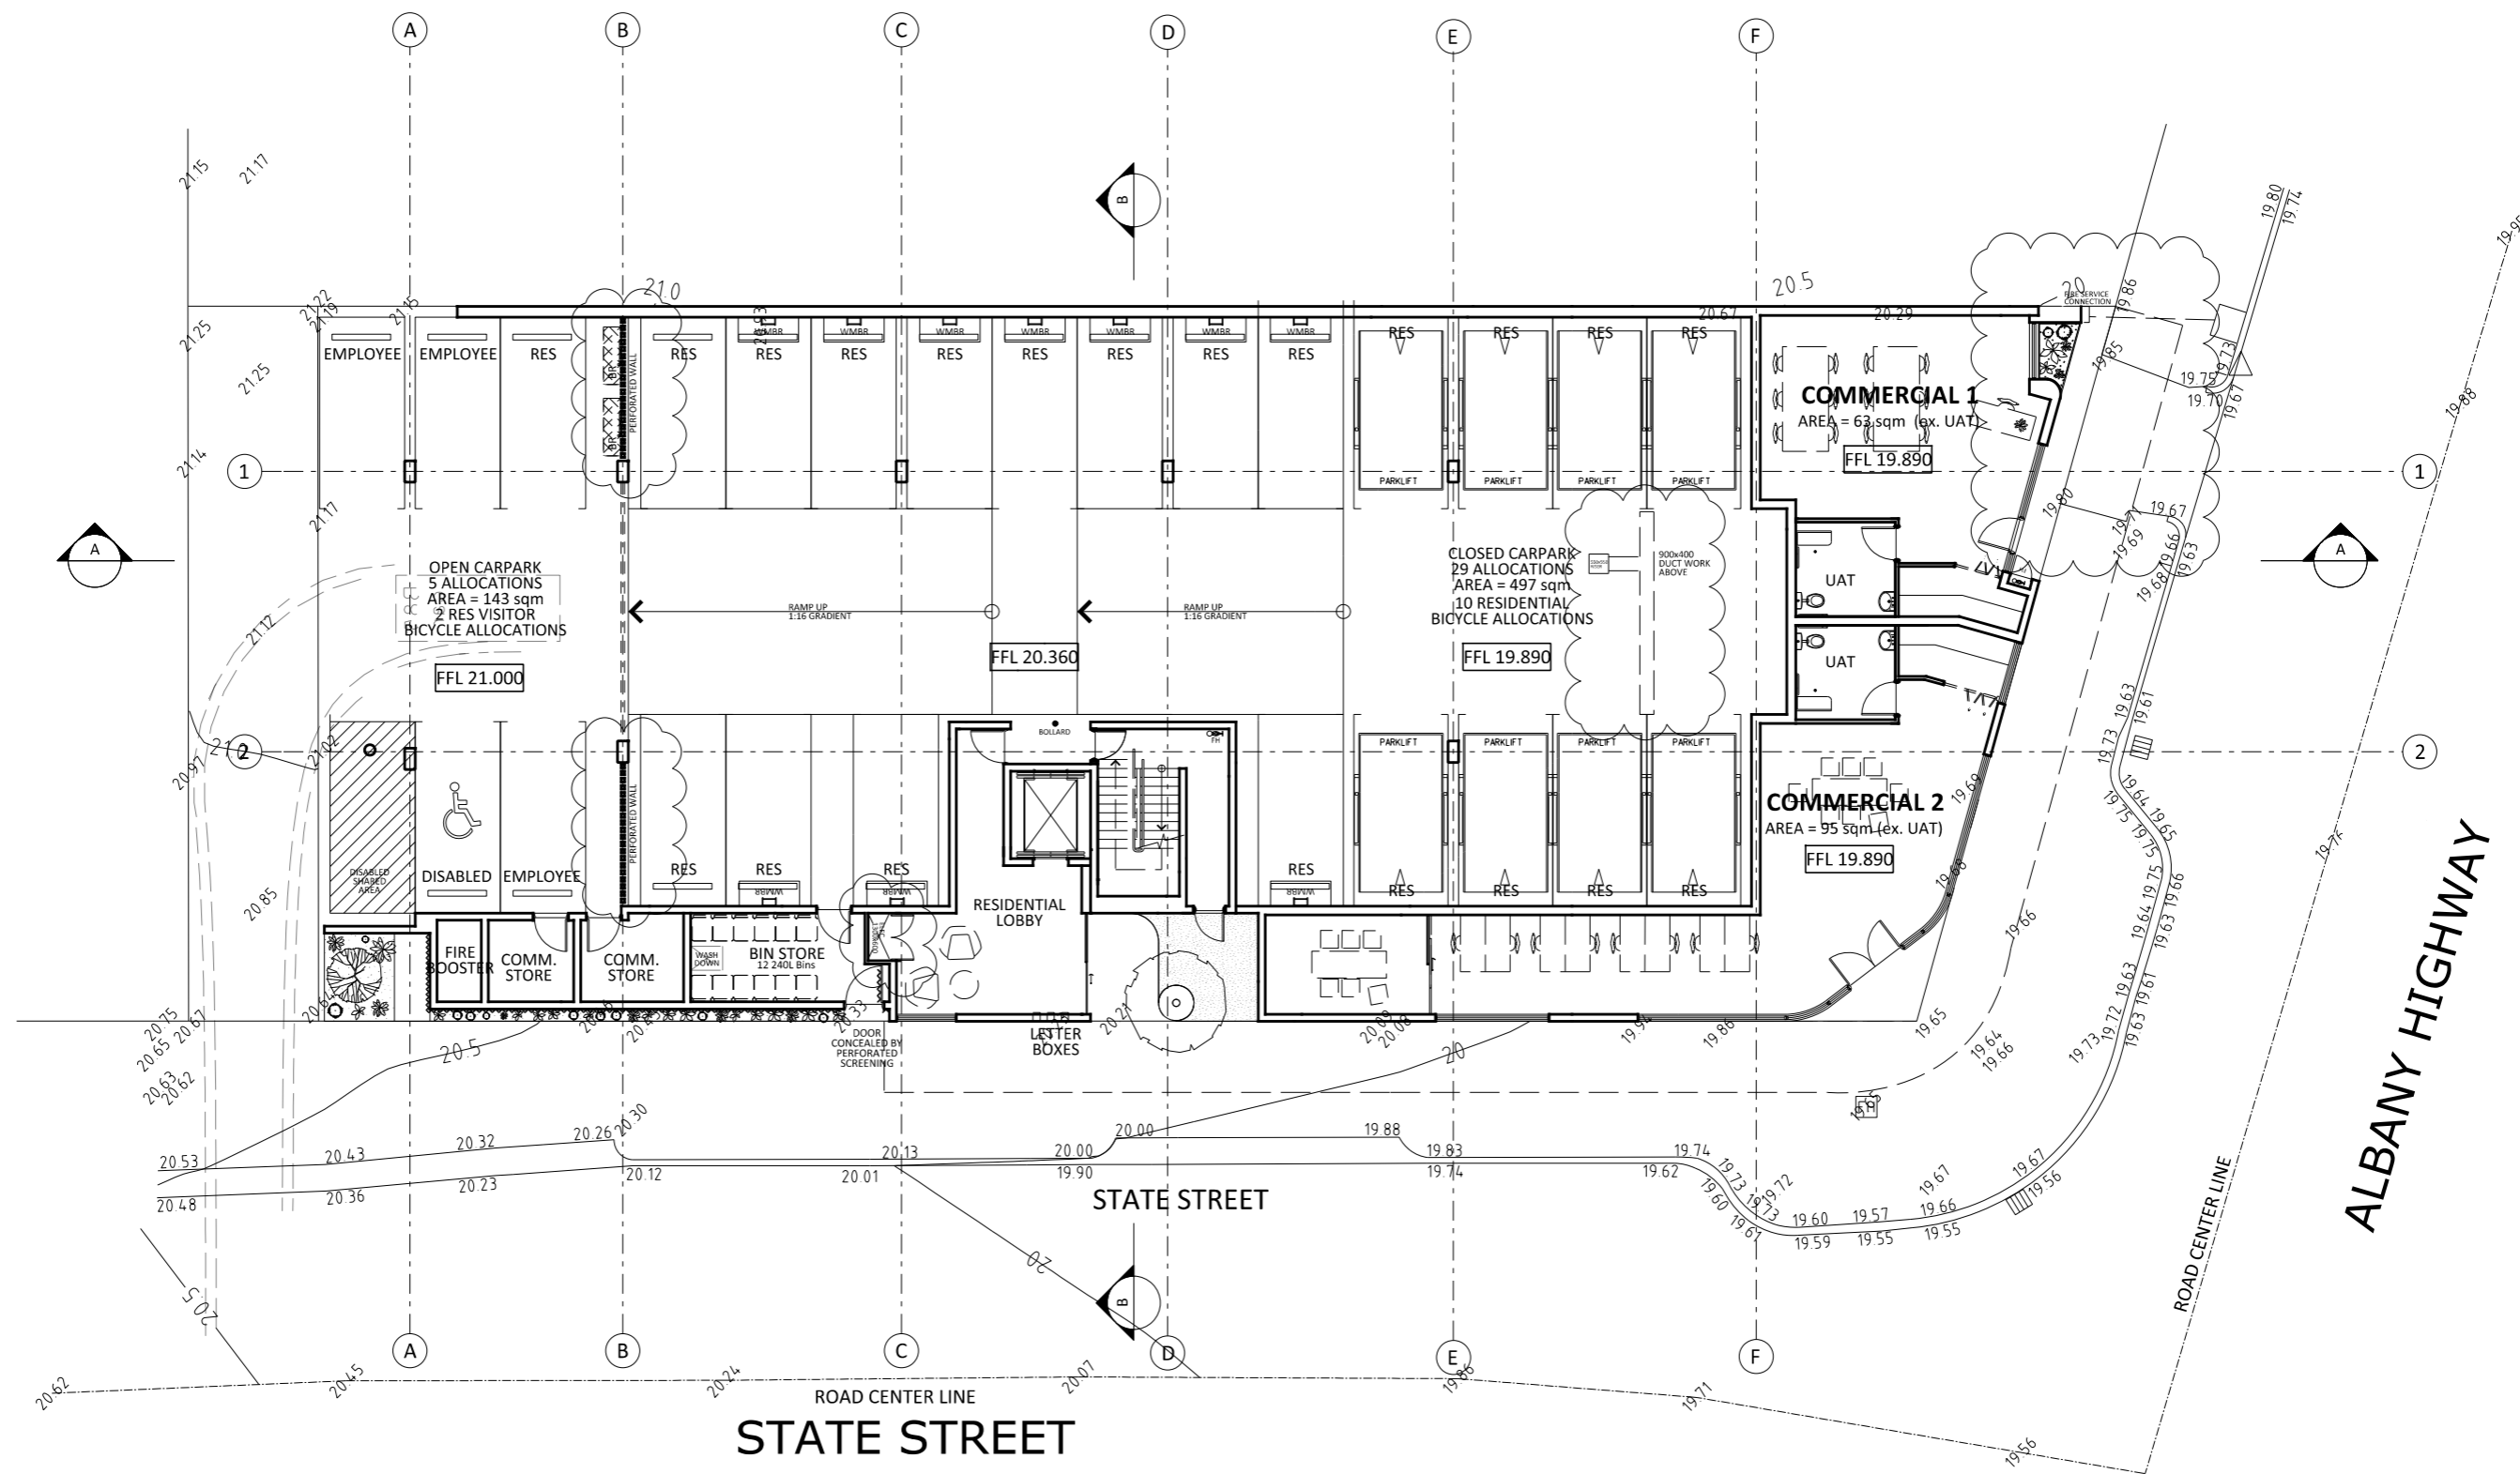

GROUND FLOOR PLAN