

T:\W182720-182720\W182720-SK01-SK07-P3.DWG PLOTTED BY SIMON PEDRETTI ON 20/05/2020 AT 16:57

ISSUE	DATE	DESCRIPTION	BY	CHK	APP
P3	20.05.2020	REVISED PLAN FOLLOWING DESIGN TEAM REVIEW	S.P.	T.J.	
P2	11.05.2020	REVISED PLAN FOLLOWING WORKSHOP	S.P.	T.J.	
P1	04.05.2020	PRELIMINARY ISSUE	S.P.	T.J.	

GENERAL NOTES

DESIGNED S.PEDRETTI	DESIGN CHECK T. JUDD
DRAWN S.PEDRETTI	DRAFTING CHECK T. JUDD
APPROVED BY	DATE APPROVED FOR INITIAL ISSUE
SCALE A1 0 2.5 5 10 1250	CAD FILE NO. W182720-SK01_SK07-P3.dwg

GTA consultants
www.gta.com.au

Melbourne 03 9851 9600
Sydney 02 8448 1800
Brisbane 07 3113 5000
Adelaide 08 8334 3600
Perth 08 6169 1000



WARNING
BEWARE OF UNDERGROUND SERVICES
THE LOCATIONS OF UNDERGROUND SERVICES ARE APPROXIMATE ONLY AND THEIR EXACT POSITION SHOULD BE PROVEN ON SITE. NO GUARANTEE IS GIVEN THAT ALL EXISTING SERVICES ARE SHOWN



CONCEPT PLAN
FOR DISCUSSION PURPOSES ONLY
This draft plan has been prepared to show a concept for discussion purposes only and has no formal or official status.

CLIENT TOWN OF VICTORIA PARK

**MINT STREET AND ARCHER STREET UPGRADE
CIVIL WORKS - CONCEPT DESIGN
CONCEPT DESIGN**

SHEET 1 OF 7

MAP REF.	DRAWING NO. W182720-SK01	SHEET 1 OF 7	ISSUE P3
----------	-----------------------------	-----------------	-------------

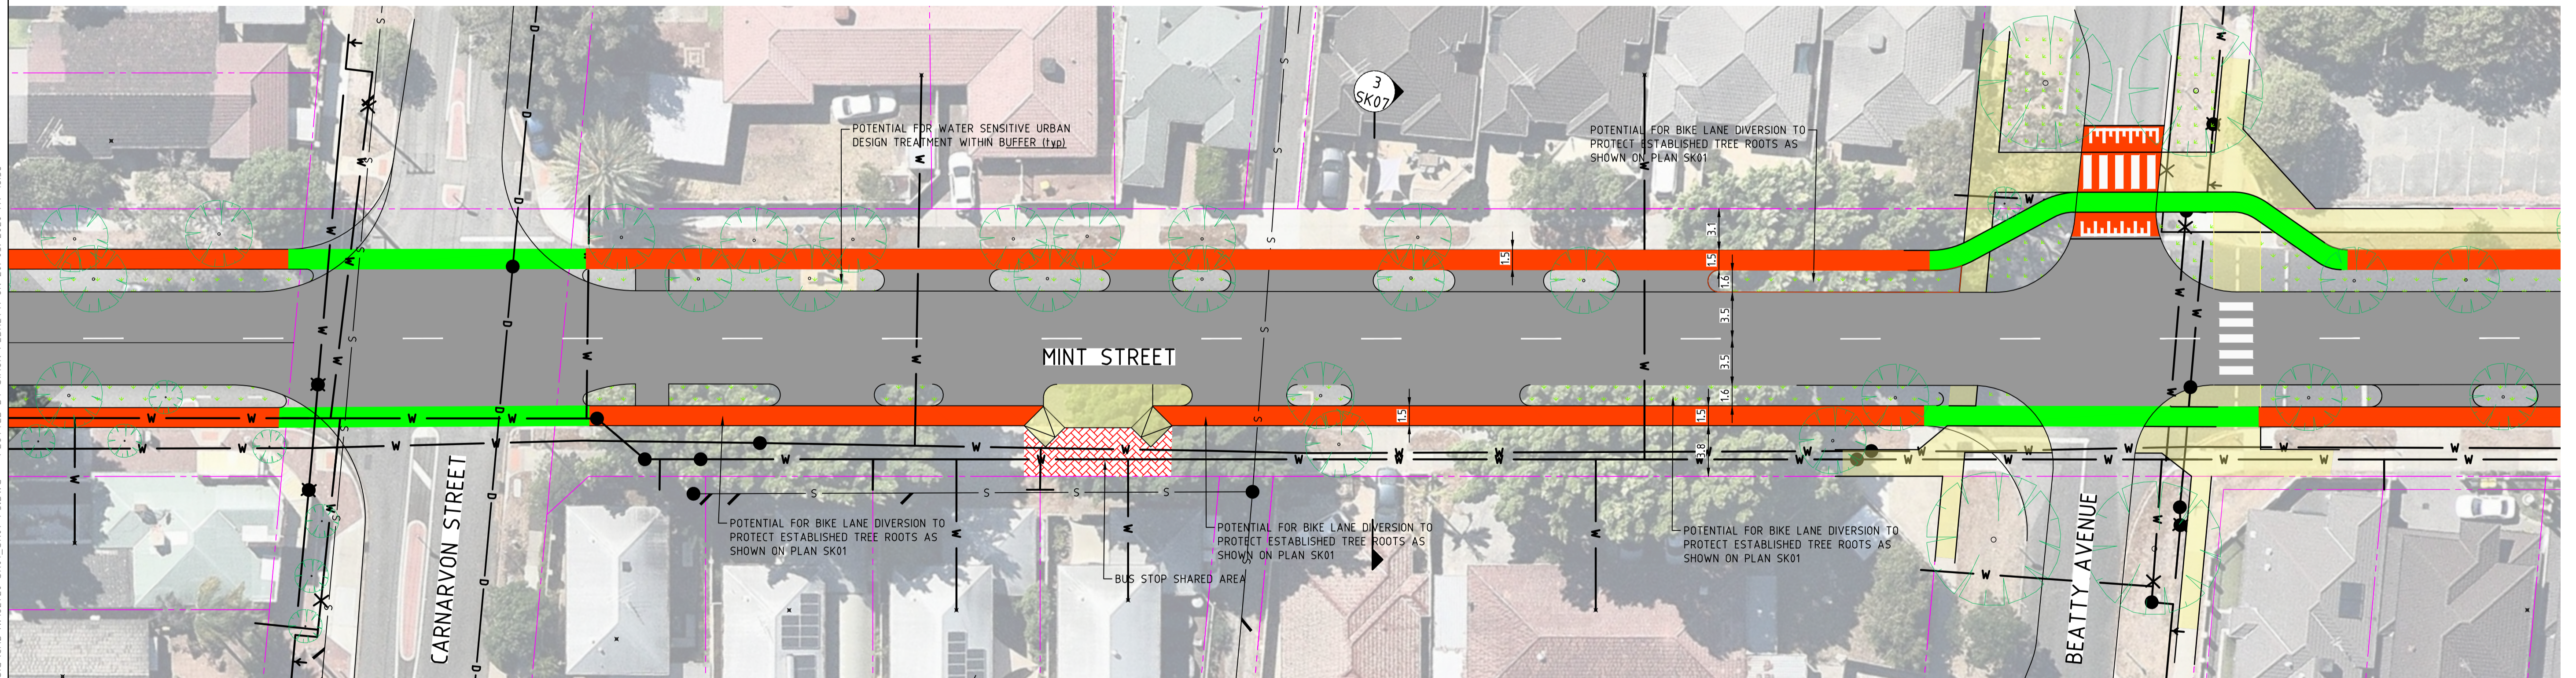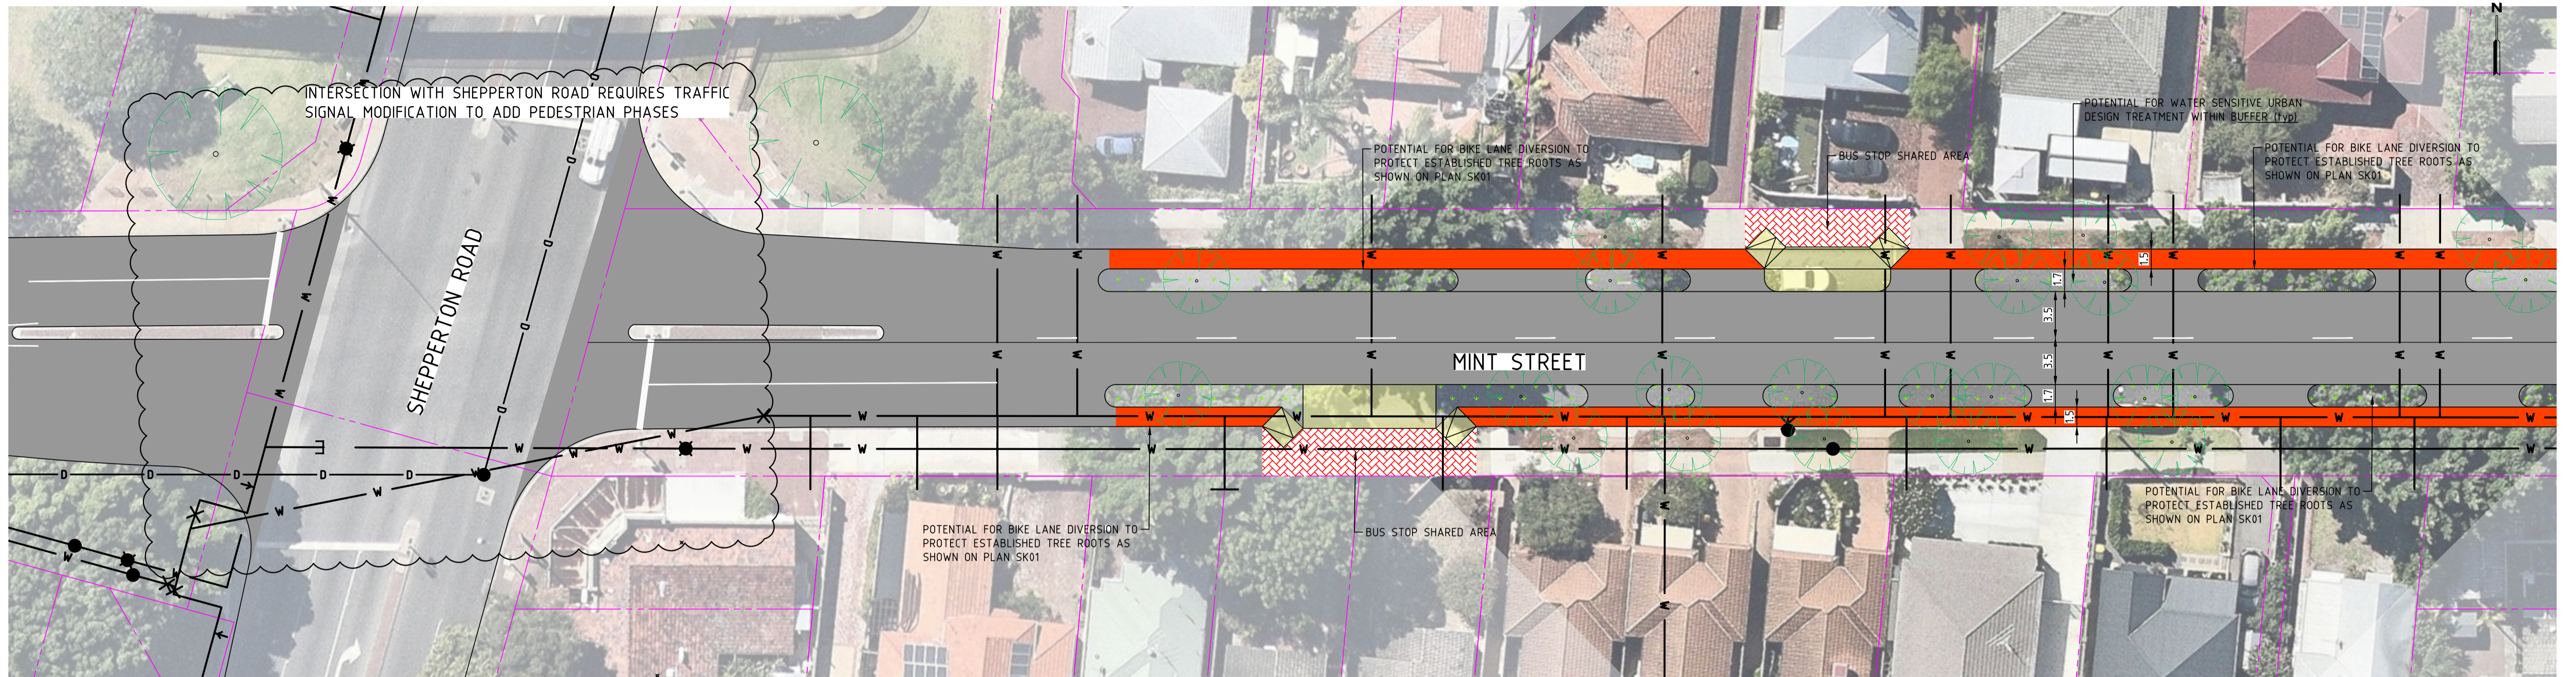

T:\W182720-18299\W182720-MINT AND ARCHER ST UPGRADE DESIGN\CAD\W182720-SK01-SK07-P3.DWG PLOTTED BY SIMON PEDRETTI ON 20/05/2020 AT 16:58

ISSUE	DATE	DESCRIPTION	BY	CHK	APP
P3	20.05.2020	REVISED PLAN FOLLOWING DESIGN TEAM REVIEW	S.P.	T.J.	
P2	11.05.2020	REVISED PLAN FOLLOWING WORKSHOP	S.P.	T.J.	
P1	04.05.2020	PRELIMINARY ISSUE	S.P.	T.J.	

GENERAL NOTES		

DESIGNED S.PEDRETTI	DESIGN CHECK T. JUDD
DRAWN S.PEDRETTI	DRAFTING CHECK T. JUDD
APPROVED BY	DATE APPROVED FOR INITIAL ISSUE
SCALE A1 0 2.5 5 10 1250	CAD FILE NO. W182720-SK01_SK07-P3.dwg

GTA consultants
www.gta.com.au

Melbourne 03 9851 9600
Sydney 02 8448 1800
Brisbane 07 3113 5000
Adelaide 08 8334 3600
Perth 08 6169 1000



WARNING
BEWARE OF UNDERGROUND SERVICES
THE LOCATIONS OF UNDERGROUND SERVICES ARE APPROXIMATE ONLY AND THEIR EXACT POSITION SHOULD BE PROVEN ON SITE. NO GUARANTEE IS GIVEN THAT ALL EXISTING SERVICES ARE SHOWN



CONCEPT PLAN
FOR DISCUSSION PURPOSES ONLY
This draft plan has been prepared to show a concept for discussion purposes only and has no formal or official status.

CLIENT TOWN OF VICTORIA PARK

**MINT STREET AND ARCHER STREET UPGRADE
CIVIL WORKS - CONCEPT DESIGN
CONCEPT DESIGN**

SHEET 2 OF 7

MAP REF.	DRAWING NO.	SHEET	ISSUE
	W182720-SK02	2 OF 7	P3

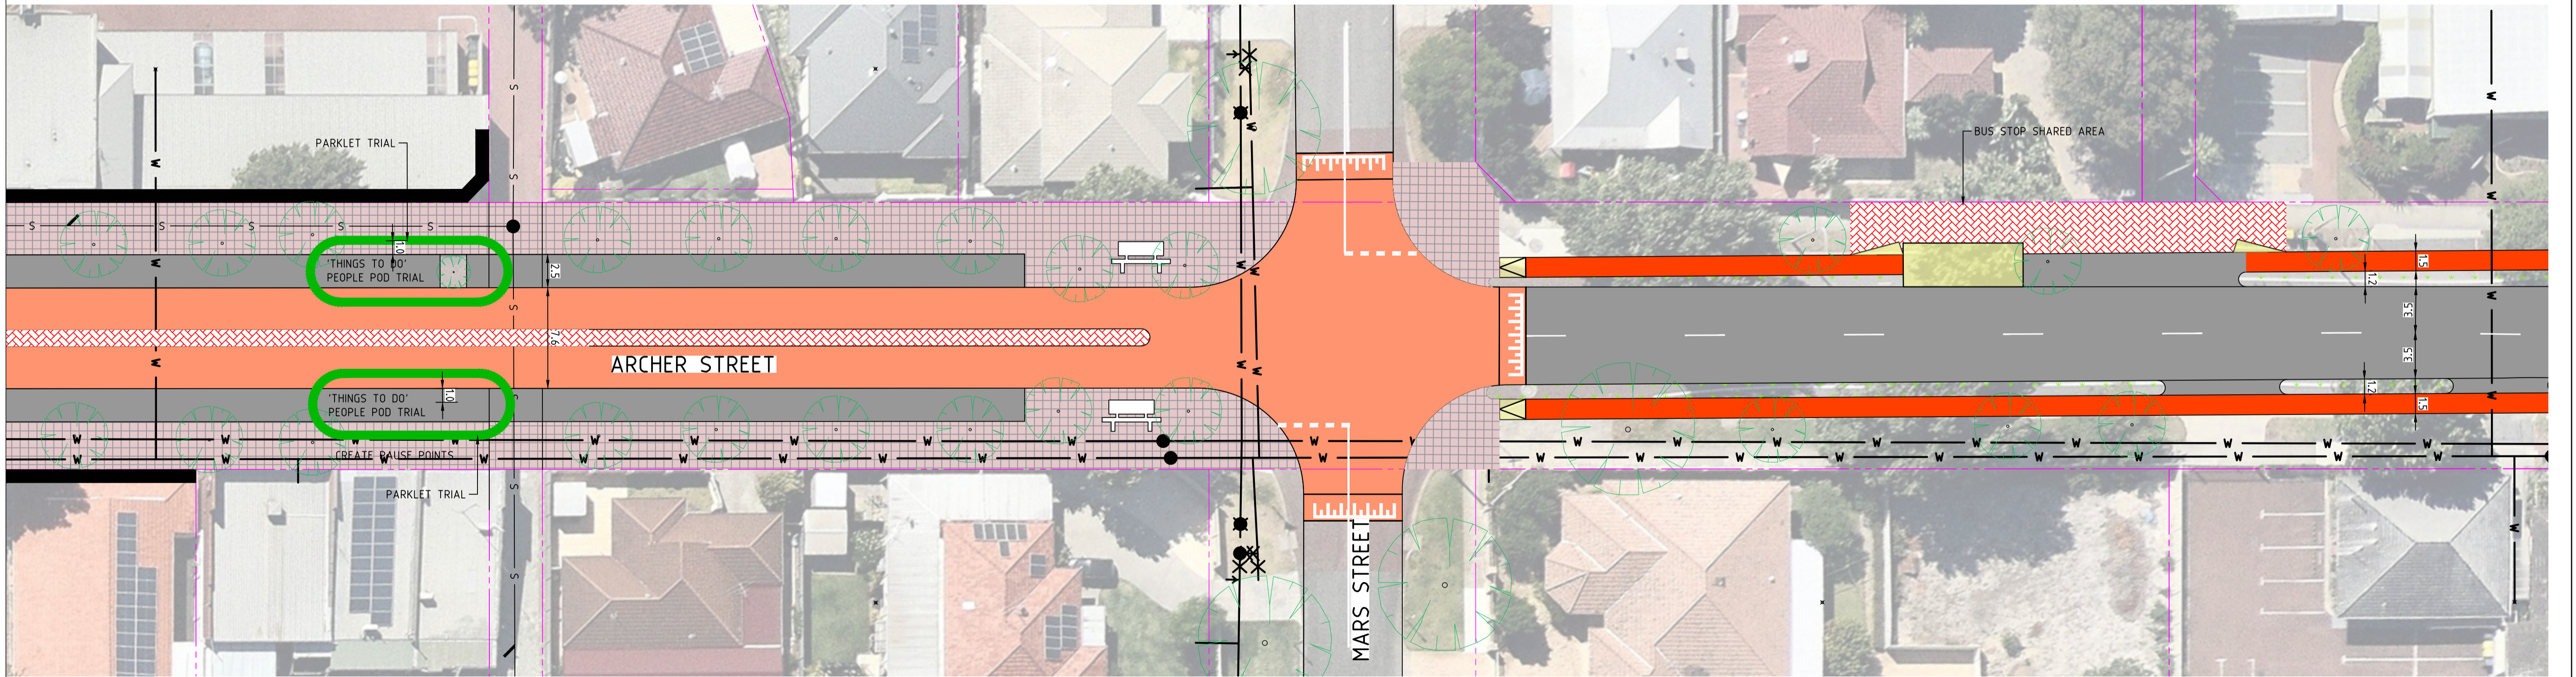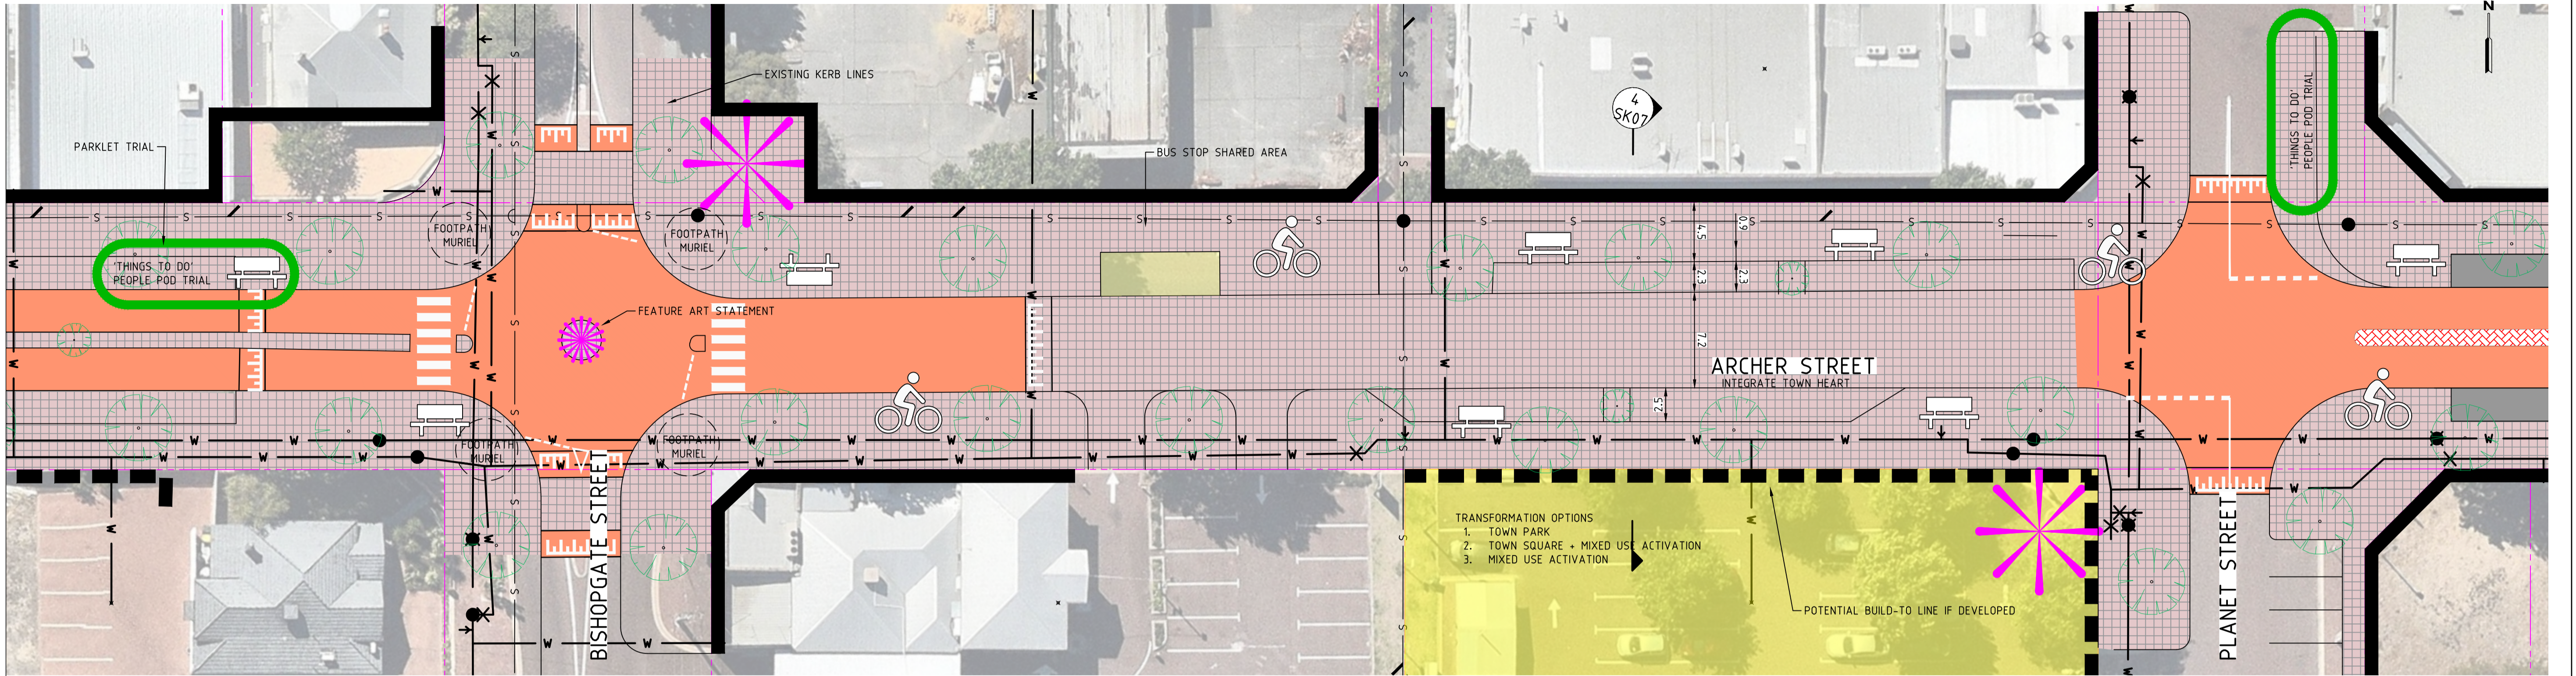

T:\W182720-182720\W182720-MINT AND ARCHER ST UPGRADE DESIGN\CAD\W182720-SK01-SK07-P3.DWG PLOTTED BY SIMON PEDRETTI ON 20/05/2020 AT 16:58



WARNING
BEWARE OF UNDERGROUND SERVICES
THE LOCATIONS OF UNDERGROUND SERVICES ARE APPROXIMATE ONLY AND THEIR EXACT POSITION SHOULD BE PROVEN ON SITE. NO GUARANTEE IS GIVEN THAT ALL EXISTING SERVICES ARE SHOWN

CONCEPT PLAN
FOR DISCUSSION PURPOSES ONLY
This draft plan has been prepared to show a concept for discussion purposes only and has no formal or official status.

AMENDMENTS		GENERAL NOTES		
ISSUE	DATE	DESCRIPTION	BY	APP.
P3	20.05.2020	REVISED PLAN FOLLOWING DESIGN TEAM REVIEW	S.P.	T.J.
P2	11.05.2020	REVISED PLAN FOLLOWING WORKSHOP	S.P.	T.J.
P1	04.05.2020	PRELIMINARY ISSUE	S.P.	T.J.

DESIGNED	S.PEDRETTI	DESIGN CHECK	T. JUDD
DRAWN	S.PEDRETTI	DRAFTING CHECK	T. JUDD
APPROVED BY		DATE APPROVED FOR INITIAL ISSUE	
SCALE	1:1250	CAD FILE NO.	W182720-SK01_SK07-P3.dwg

GTA consultants
www.gta.com.au



Melbourne 03 9851 9600
Sydney 02 8448 1800
Brisbane 07 3113 5000
Adelaide 08 8334 3600
Perth 08 6169 1000

CLIENT TOWN OF VICTORIA PARK

**MINT STREET AND ARCHER STREET UPGRADE
CIVIL WORKS - CONCEPT DESIGN
CONCEPT DESIGN**

SHEET 4 OF 7

MAP REF. DRAWING NO. SHEET ISSUE
W182720-SK04 4 OF 7 P3

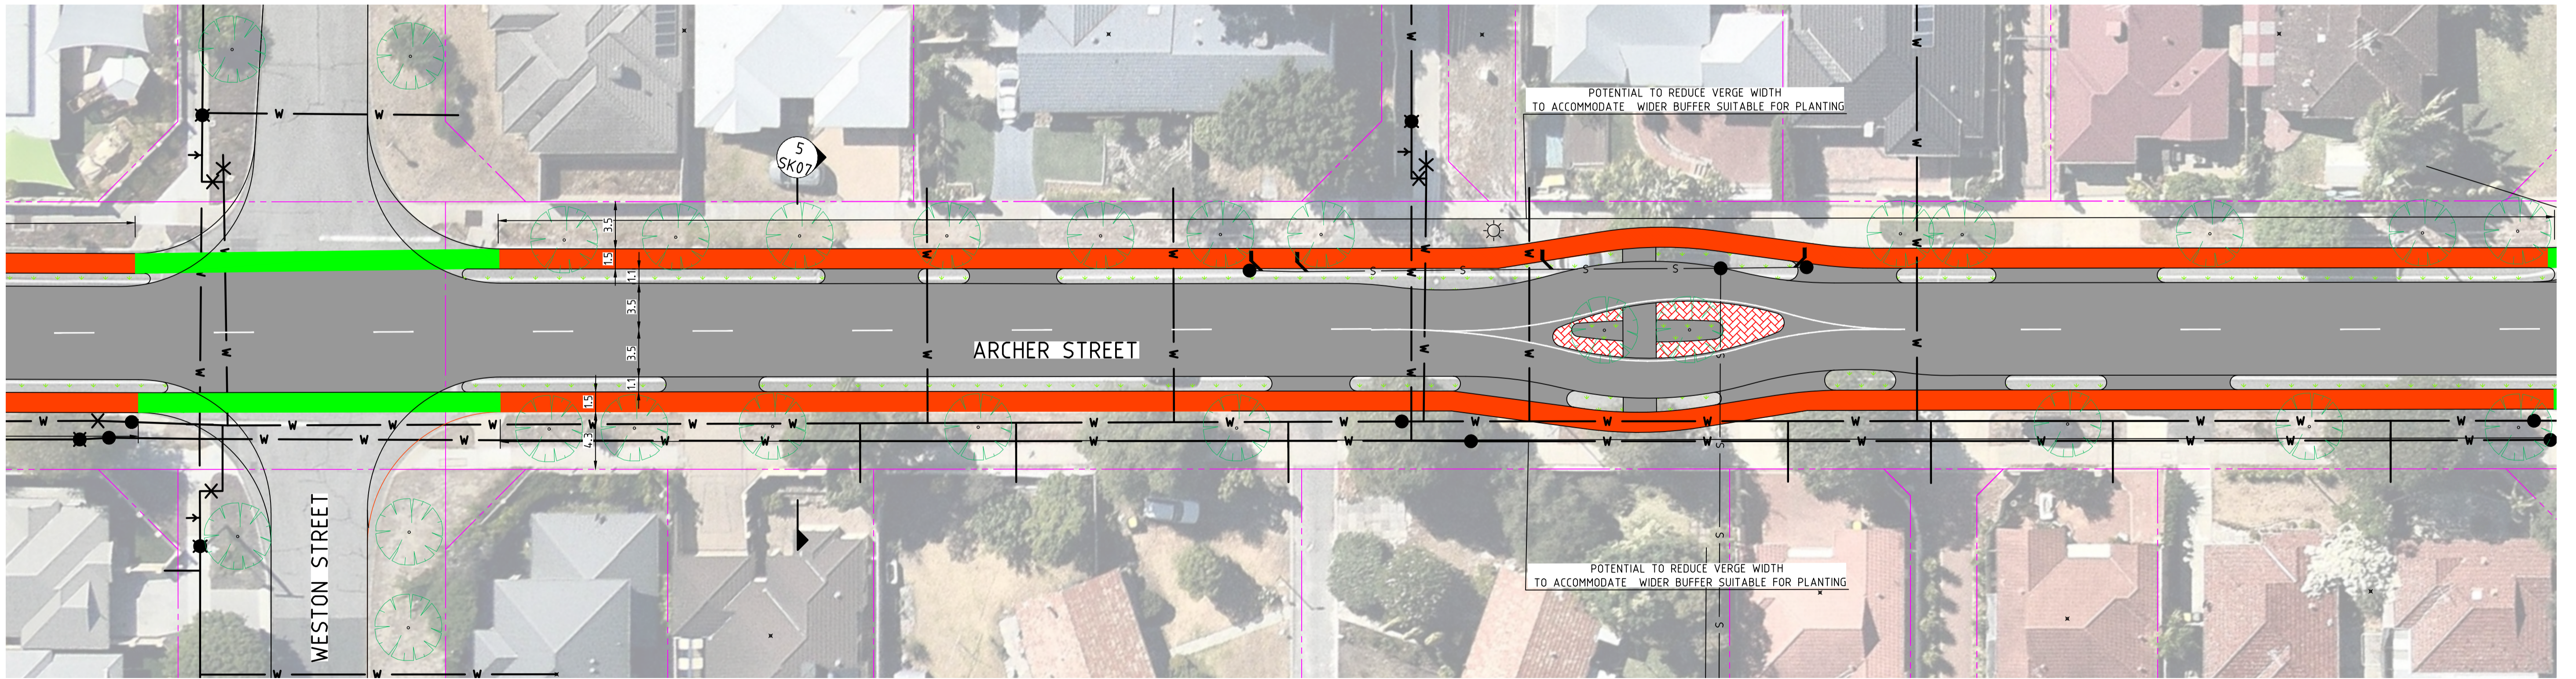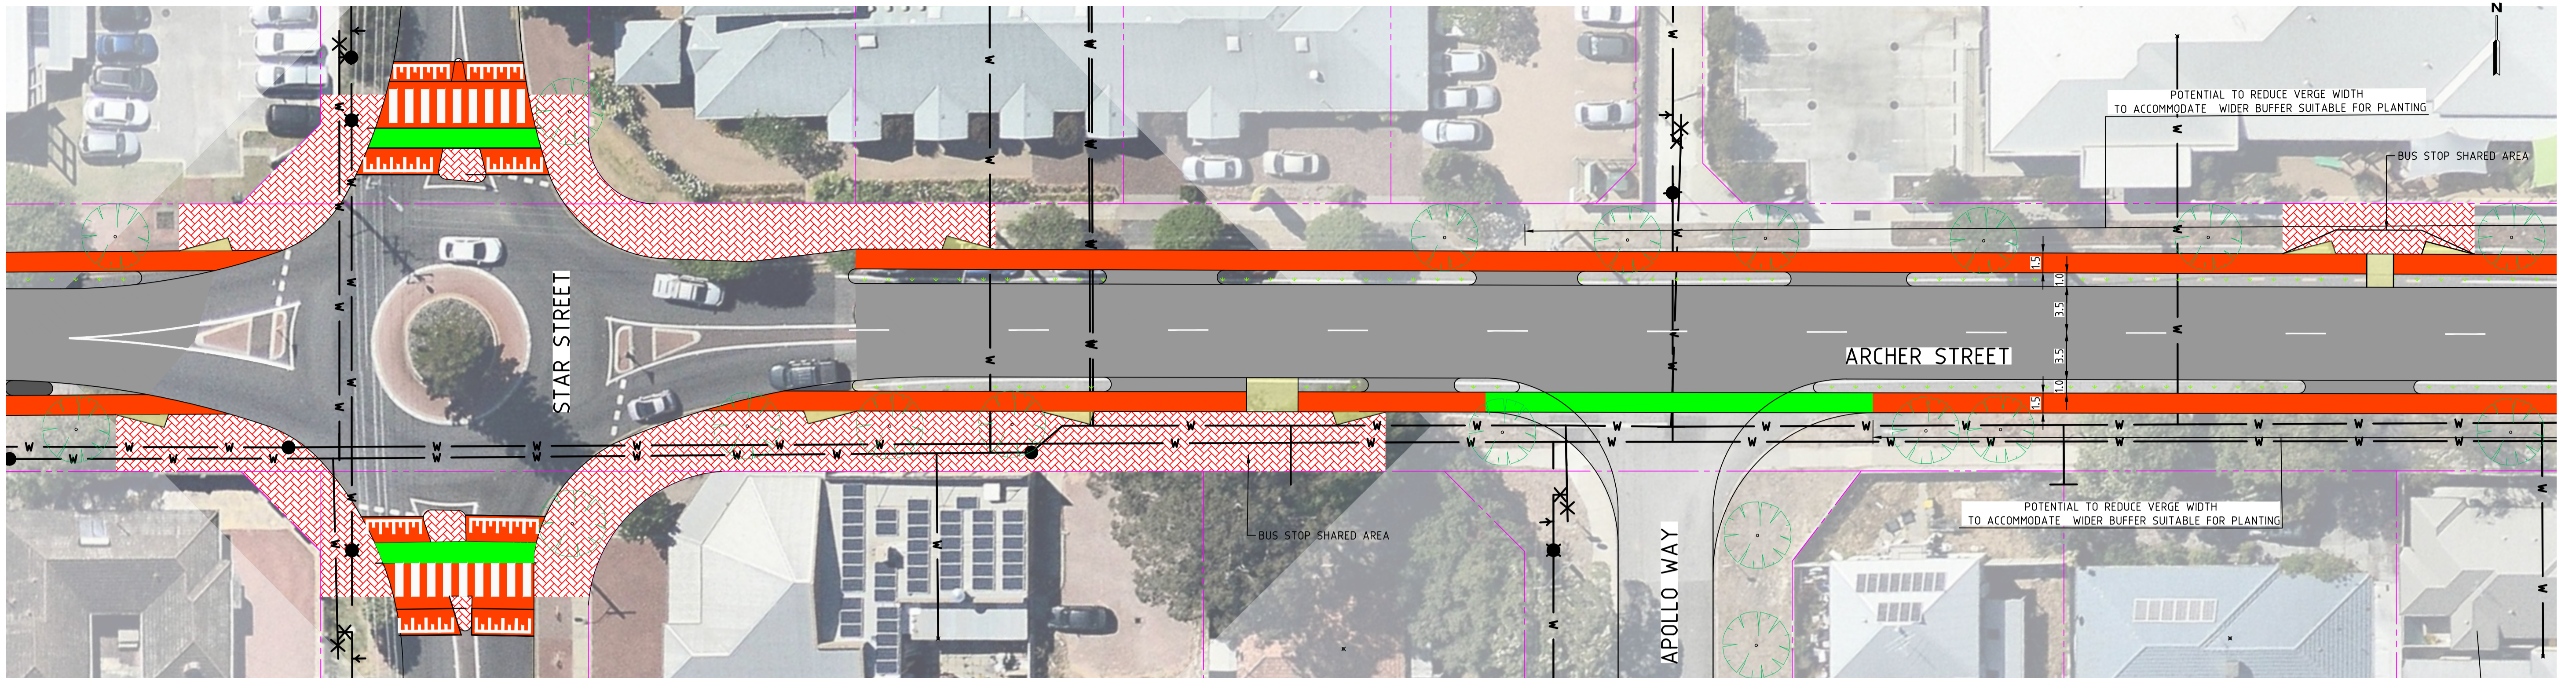

T:\W18220-18299\W18220-MINT AND ARCHER ST UPGRADE DESIGN\CAD\W18220-SK01_SK07-P3.DWG PLOTTED BY SIMON PEDRETTI ON 20/05/2020 AT 16:59

ISSUE	DATE	DESCRIPTION	BY	CHK	APP
P3	20.05.2020	REVISED PLAN FOLLOWING DESIGN TEAM REVIEW	S.P.	T.J.	
P2	11.05.2020	REVISED PLAN FOLLOWING WORKSHOP	S.P.	T.J.	
P1	04.05.2020	PRELIMINARY ISSUE	S.P.	T.J.	

GENERAL NOTES

DESIGNED S.PEDRETTI	DESIGN CHECK T. JUDD
DRAWN S.PEDRETTI	DRAFTING CHECK T. JUDD
APPROVED BY	DATE APPROVED FOR INITIAL ISSUE
SCALE A1	CAD FILE NO. W182720-SK01_SK07-P3.dwg

GTA consultants
www.gta.com.au

Melbourne 03 9851 9600
Sydney 02 8448 1800
Brisbane 07 3113 5000
Adelaide 08 8334 3600
Perth 08 6169 1000



WARNING
BEWARE OF UNDERGROUND SERVICES
THE LOCATIONS OF UNDERGROUND SERVICES ARE APPROXIMATE ONLY AND THEIR EXACT POSITION SHOULD BE PROVEN ON SITE. NO GUARANTEE IS GIVEN THAT ALL EXISTING SERVICES ARE SHOWN.

CONCEPT PLAN
FOR DISCUSSION PURPOSES ONLY
This draft plan has been prepared to show a concept for discussion purposes only and has no formal or official status.

CLIENT TOWN OF VICTORIA PARK

MINT STREET AND ARCHER STREET UPGRADE
CIVIL WORKS - CONCEPT DESIGN
CONCEPT DESIGN

SHEET 5 OF 7

MAP REF. DRAWING NO. SHEET ISSUE
W182720-SK05 5 OF 7 P3

